

RYAN TRAIL AND BRIDGE CROSSING

74 STAGECOACH ROAD · WILTON · NEW HAMPSHIRE

NHDES WETLAND PERMITTING PLANS


REVISED AUGUST 5, 2026

PROJECT TEAM

LUKE HURLEY, CWS
HURLEY ENVIRONMENTAL & LAND PLANNING
PO BOX 356
EPSOM, NH 03234
603-583-1745

SHEET INDEX

Sheet no.	Sheet Title
GI-001	Cover Sheet
CN-001	General Notes
EX-100	Existing Conditions Overview Plan
CW-100	Wetland Impact Plan
CW-101	Wetland Restoration Plan
CS-100	Site Plan
CX-301	Trail Profile & Streambed Cross Section
CE-100	Erosion Control Plan
CD-500	Bridge & Trail Details
CD-501	Erosion Control Details

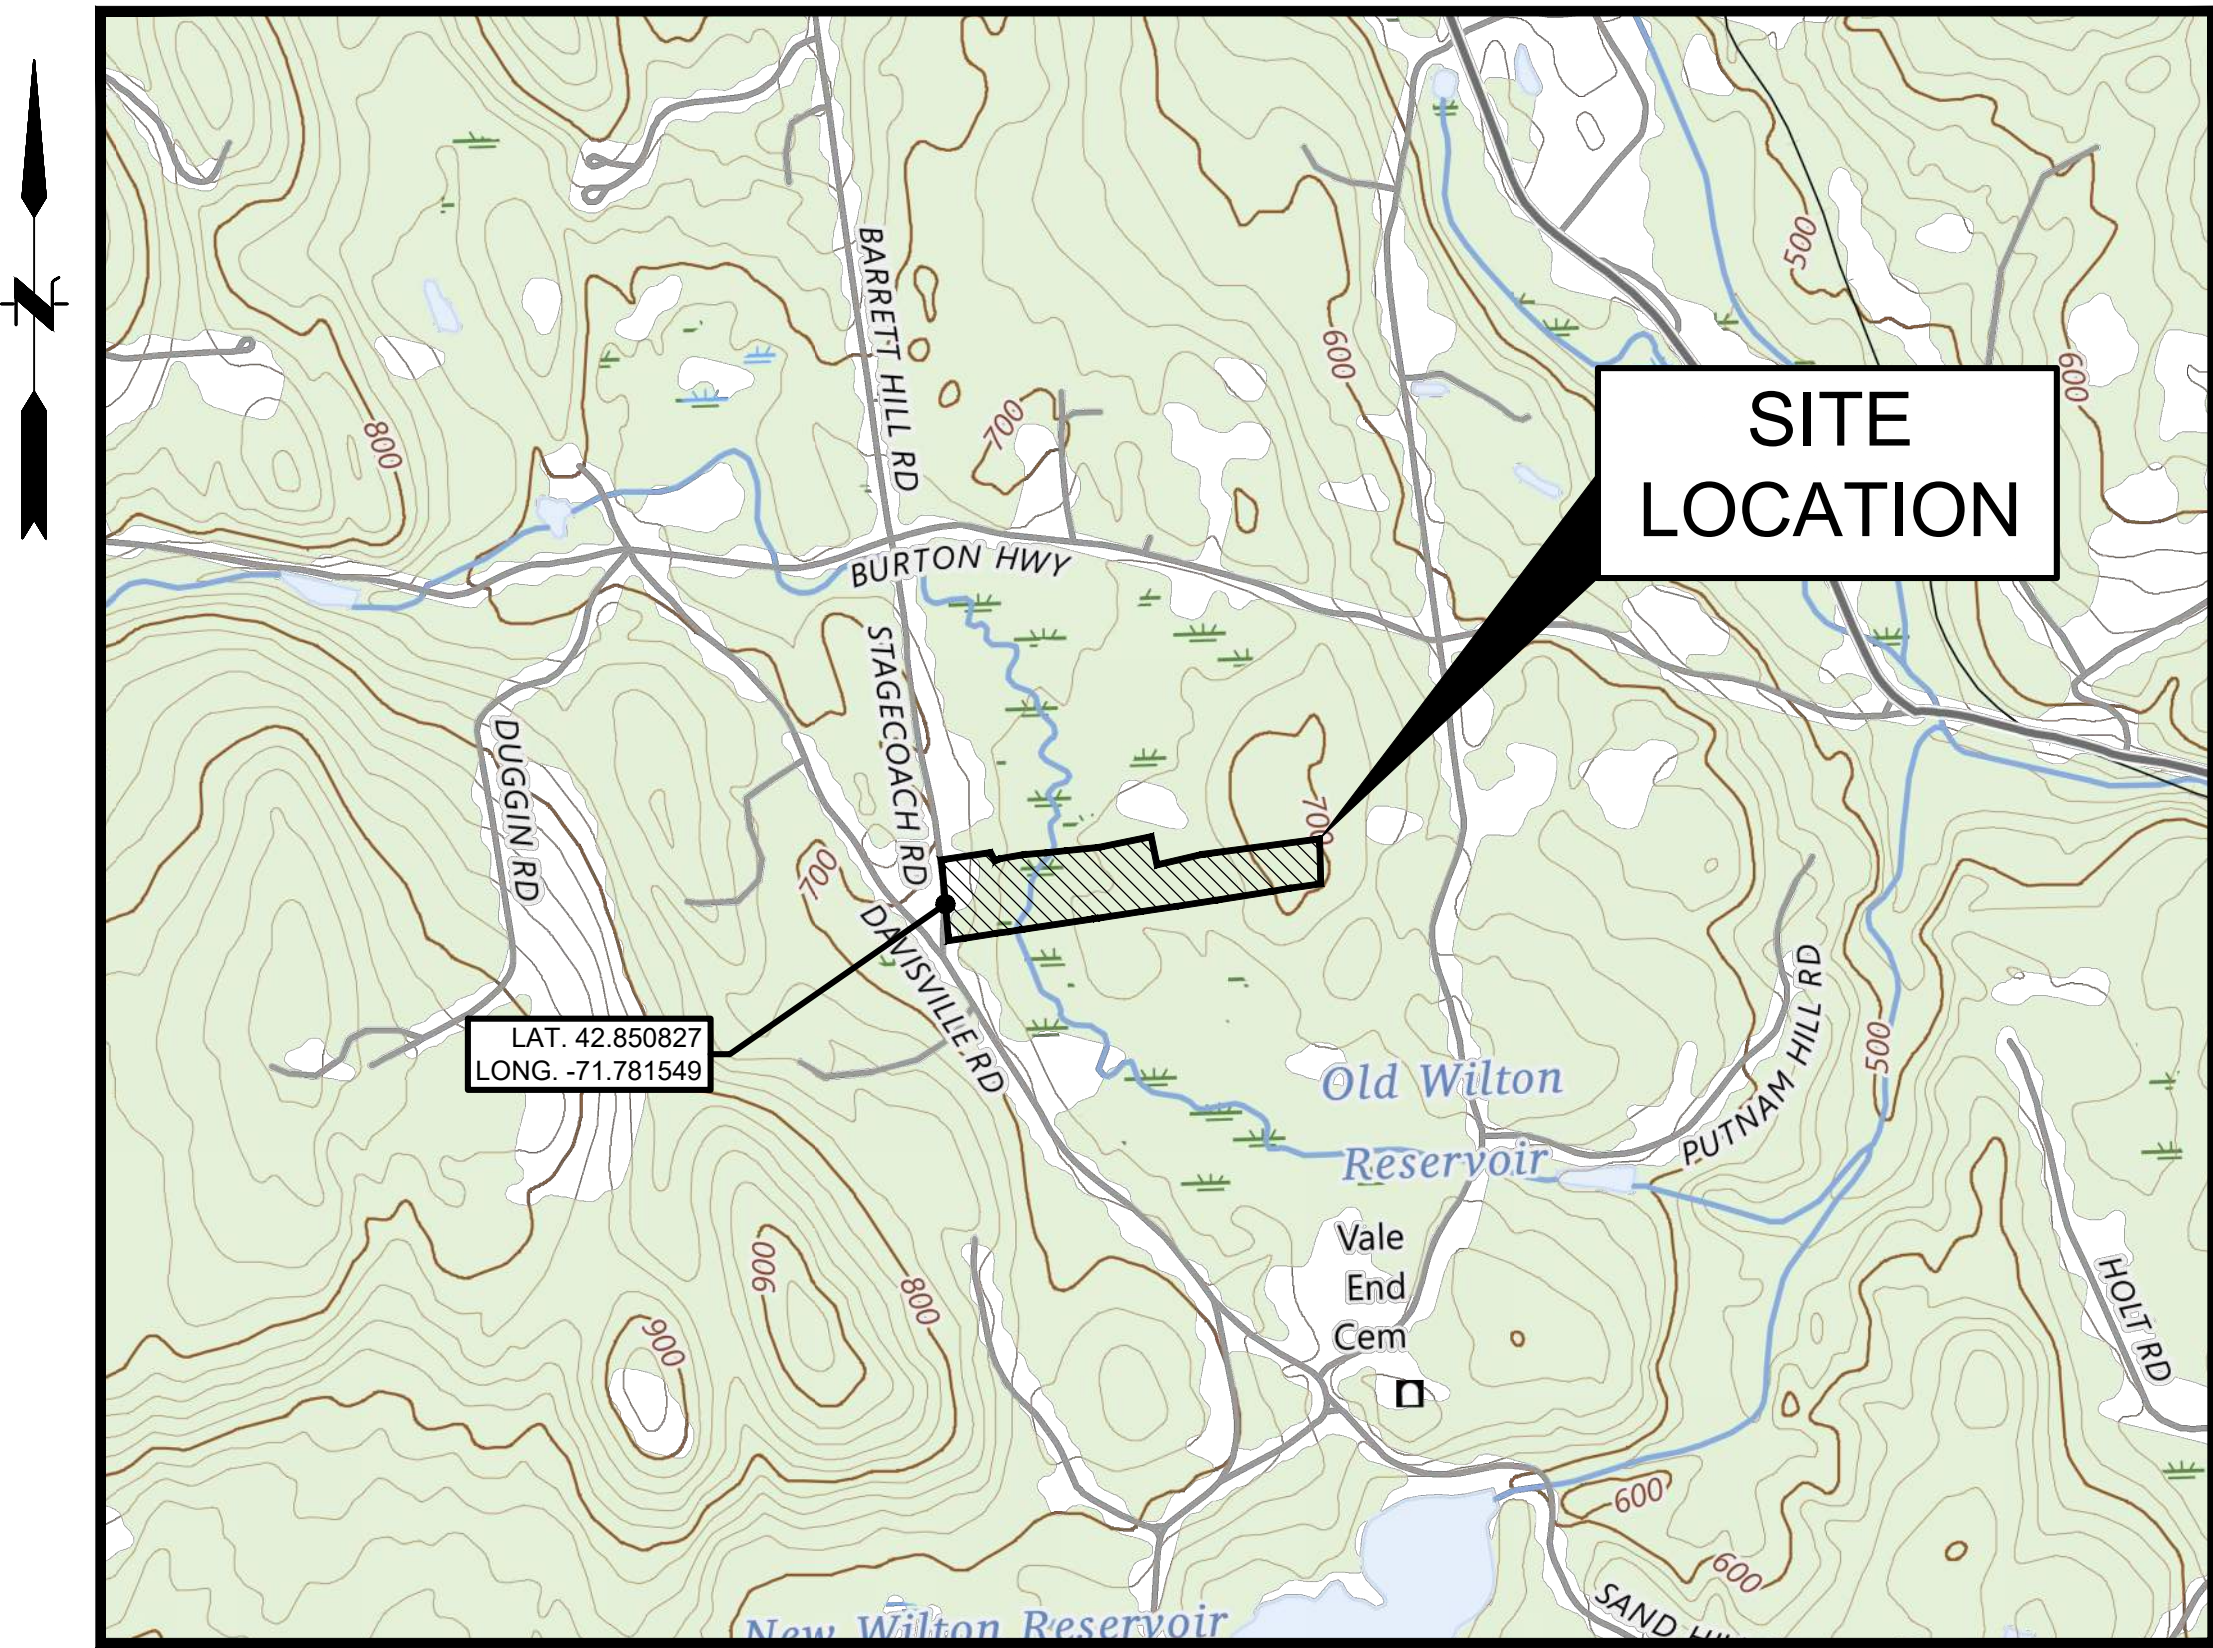

LOCATION MAP

SCALE: 1" = 1,000'

PREPARED BY

**FUSS &
O'NEILL**

50 COMMERCIAL STREET
MANCHESTER, NH 03101
603.668.8223
www.fando.com

PERMITS REQUIRED:

NHDES WETLANDS PERMIT	PENDING
TOWN OF WILTON SPECIAL EXCEPTION -11.4(B) (CASE #3/11/2025-2)	APPROVED 4/8/2025
TOWN OF WILTON PLANNING BOARD	PENDING
TOWN OF WILTON STORMWATER PERMIT	PENDING

WAIVERS:

SECTION 2.0.40 a.d - MINOR VS MAJOR SITE PLAN
SECTION G.1.G.2 - SIGNATURE AND SEAL OF THE SURVEYOR
SECTION 6.3.L.1 - EXISTING AND PROPOSED STRUCTURES AND IMPERVIOUS SURFACES
SECTION 6.3.h & i - SOILS MAPPING
SECTION 6.3.m - WELL LOCATION
SECTION 6.3.n - SEPTIC SYSTEM LOCATION

DATE GRANTED

JUNE 3, 2026
JUNE 3, 2026
JUNE 3, 2026
JUNE 3, 2026
JULY 1, 2026
JULY 1, 2026

PREPARED FOR


DAWN RYAN
74 STAGECOACH ROAD
WILTON, NH 03086

APPROVED BY THE WILTON PLANNING BOARD ON _____
CERTIFIED BY _____, _____ CHAIR,
AND BY _____, _____ VICE-CHAIR
OR DESIGNATED MEMBER.



PROJ. No.: 20200972.A40
DATE: 02/13/2026

GI-001

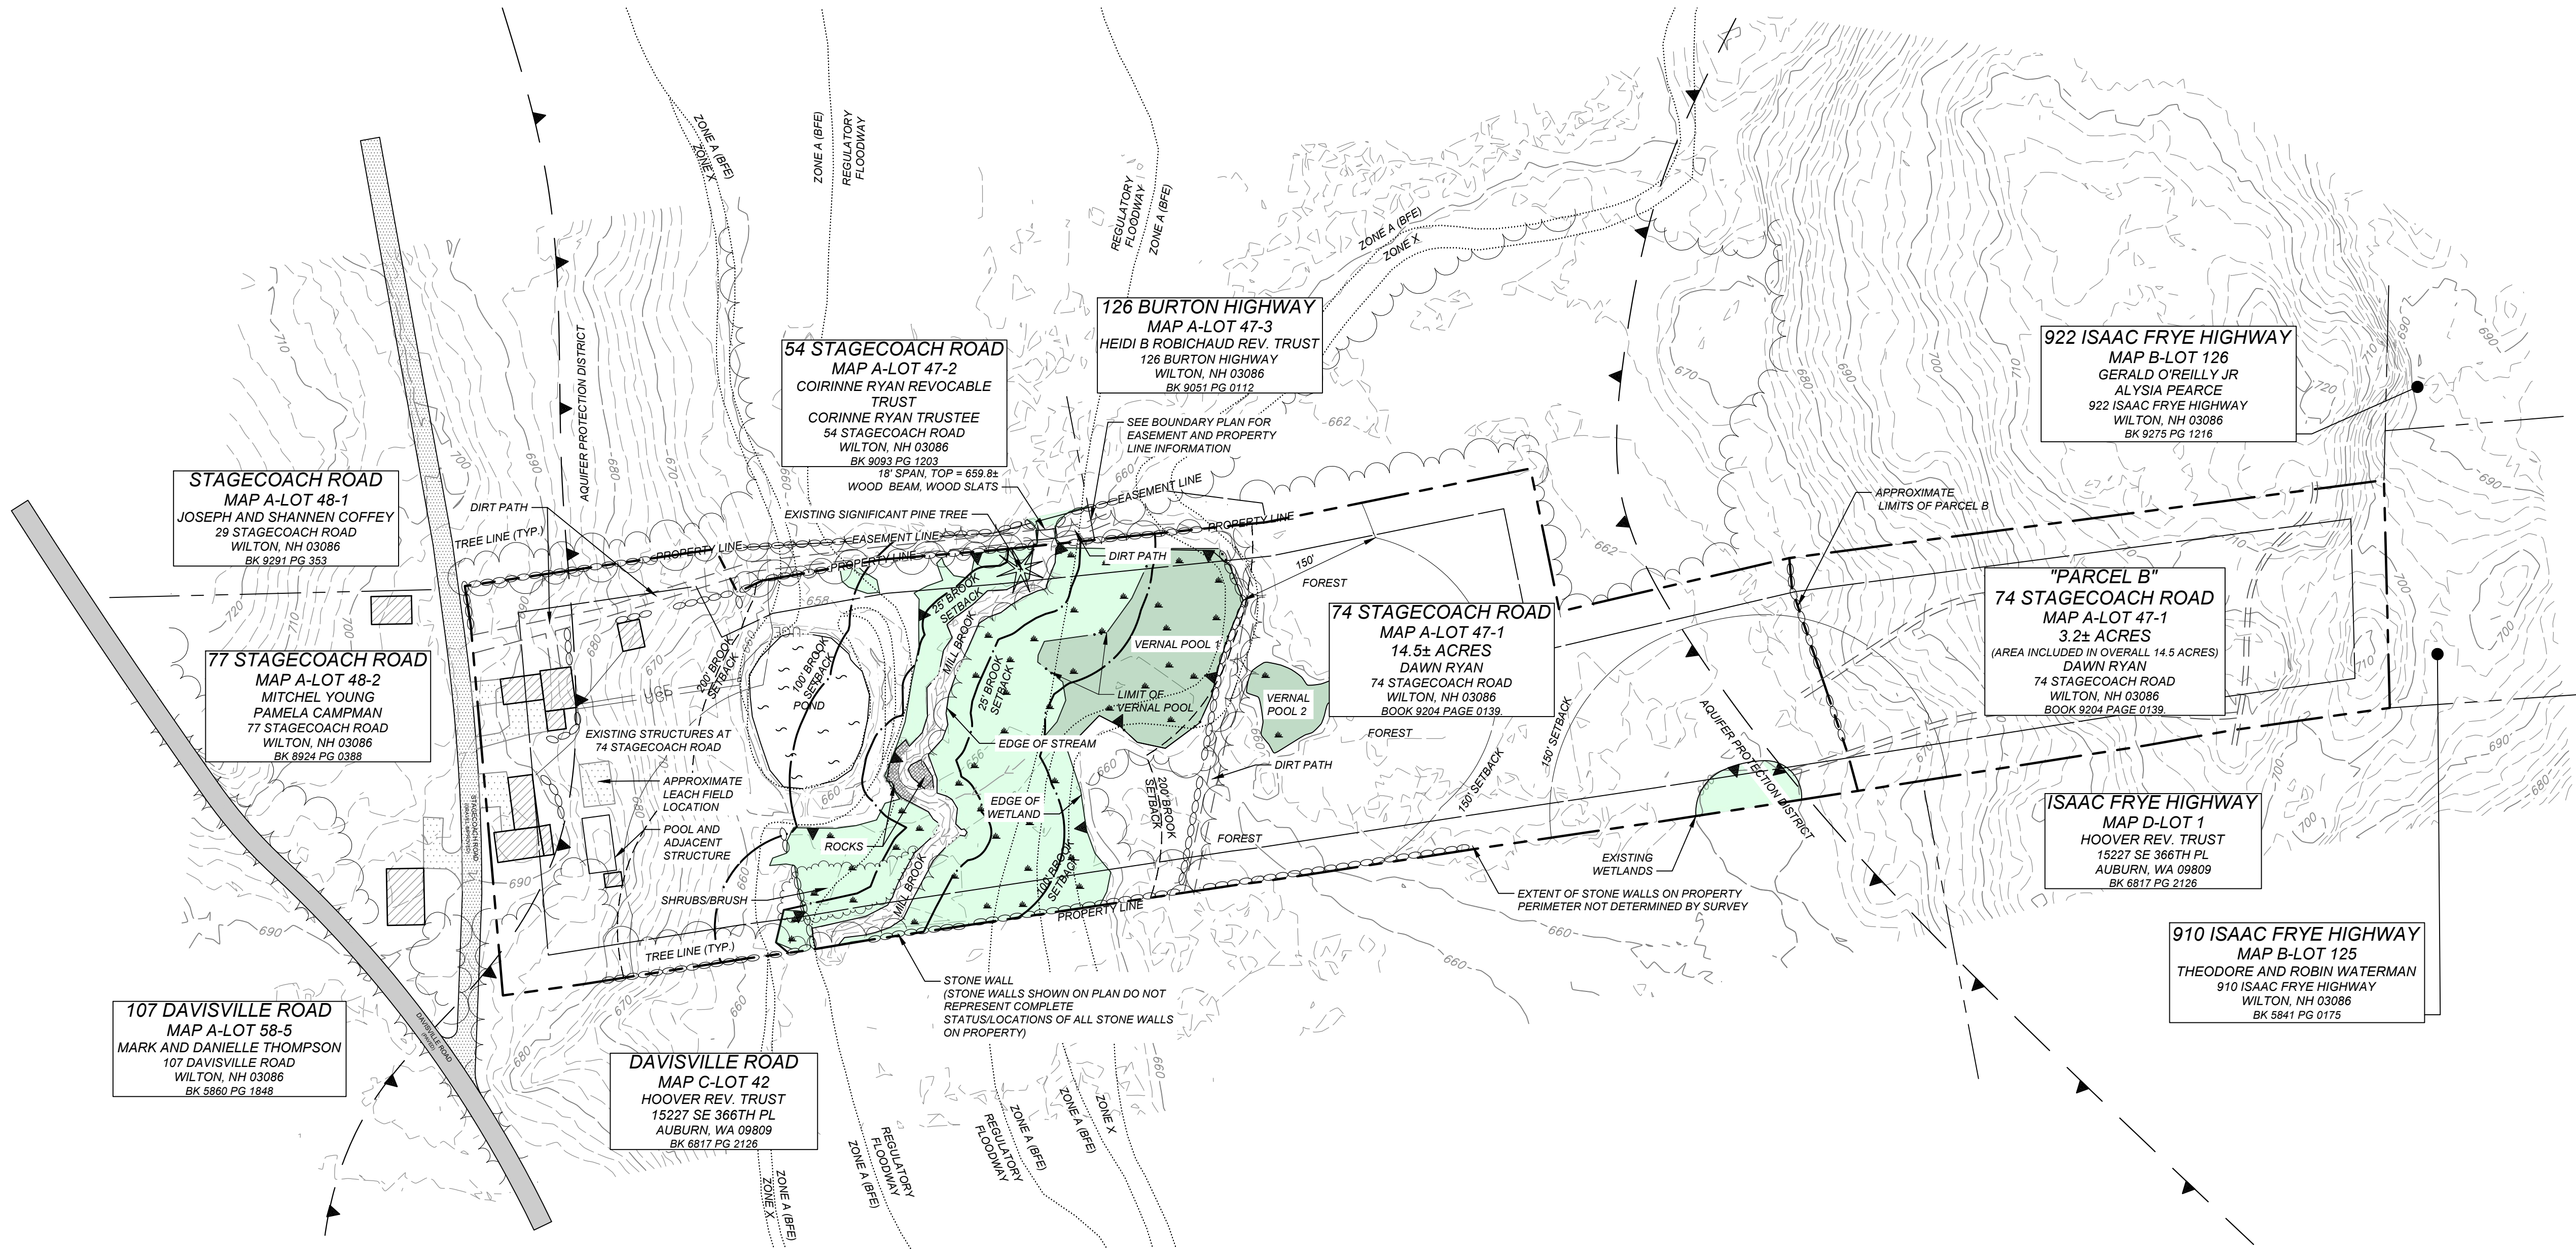

No.	DATE	DESCRIPTION	DESIGNER/REVIEWER
9.	8/5/2026	REVISIONS PER PB MEETING & ABUTTERS	BAP
8.	8/5/2026	REVISIONS PER WHITES SITEWALK	BAP
7.	8/12/2026	REVISIONS PER PLANNING BOARD COMMENTS	MRT
6.	8/12/2026	REVISIONS PER PLANNING BOARD COMMENTS	MRT
5.	8/12/2026	REVISIONS PER TOWN OF WILTON COMMENTS	MRT
4.	8/12/2026	REVISIONS PER WHITES COMMENTS	MRT
3.	8/12/2026	REVISIONS PER WHITES COMMENTS	MRT
2.	8/12/2026	REVISIONS PER WHITES COMMENTS	MRT
1.	8/12/2026	SUBMISSION TO WHITES	JVA





SCALE:	HORIZ.: 1" = 100'
	VERT.: -
DATUM:	HORIZ.: -
	VERT.: -
	GRAPHIC SCALE

FUSS & O'NEILL
50 COMMERCIAL STREET
MANCHESTER, NH 03101
www.fandco.com

DAWN RYAN
EXISTING CONDITIONS
OVERVIEW PLAN
74 STAGECOACH ROAD
WILTON
NEW HAMPSHIRE

PROJ. No.: 20200972.A40
DATE: 02/13/2026

EX-100

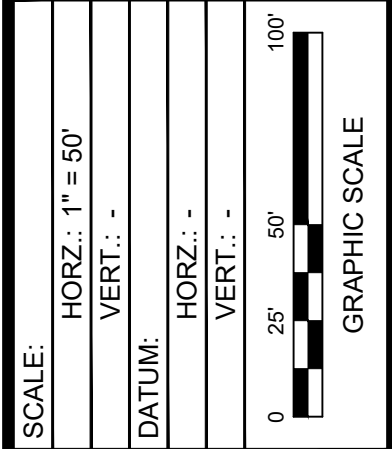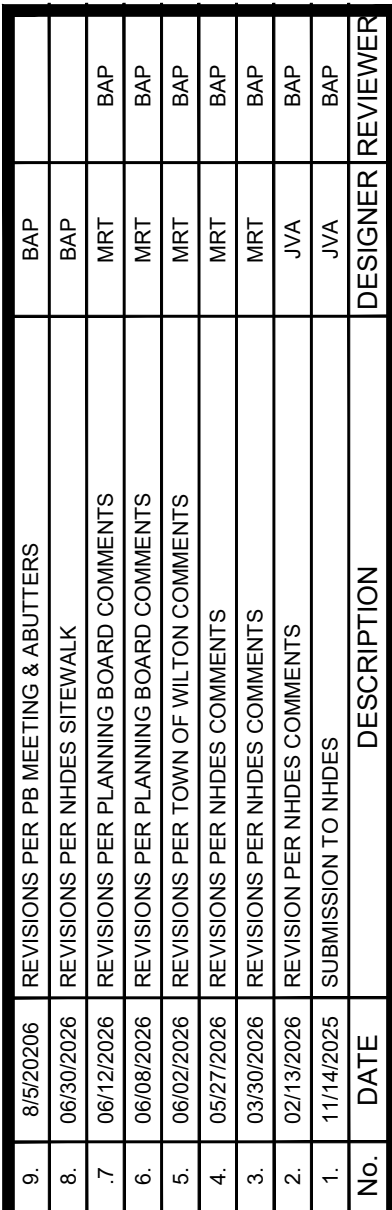

**FUSS &
O'NEILL**

50 COMMERCIAL STREET
MANCHESTER, NH 03101
603.668.8223
www.fando.com

DAWN RYAN
SITE PLAN
74 STAGECOACH ROAD
WILTON NEW HAMPSHIRE

PROJ. No.: 20200972.A40
DATE: 02/13/2026


CS-100


- SITE PLAN NOTES:

 - PURPOSE OF THIS PLAN IS TO SHOW IMPROVEMENTS TO THE PROPERTY INCLUDING A TRAIL CONNECTION TO THE LAND EAST OF MILL BROOK, FOR RECREATIONAL & AGRICULTURAL PURPOSES.
 - THIS PLAN REPRESENTS THE FULL BUILDOUT FOR THE FUTURE DEVELOPMENT. THIS PLAN MAY BE COMPLETED IN PHASES.
 - THIS PLAN IS CREATED PER THE REQUIREMENTS OF THE SITE PLAN REGULATIONS FOR A MINOR SITE PLAN APPLICATION.
 - PER RSA 672:1 - "AGRICULTURAL ACTIVITIES ARE A BENEFICIAL AND WORTHWHILE FEATURE OF THE NEW HAMPSHIRE LANDSCAPE AND SHALL NOT BE UNREASONABLY LIMITED BY THE USE OF MUNICIPAL PLANNING AND ZONING POWERS, OR THE UNREASONABLE INTERPRETATIONS OF SUCH POWERS". THIS PROPERTY HAS HISTORICALLY BEEN USED FOR AGRICULTURE.

5. LOT AREA:	EXISTING	PROPOSED
TOTAL LOT AREA:	14.5 ACRES	SAME AS EXISTING
DRY LOT AREA:	11.4 ACRES	SAME AS EXISTING
WETLAND AREA:	1.8 ACRES	SAME AS EXISTING
VERNAL POOL AREA:	0.6 ACRES	SAME AS EXISTING
WATER SURFACE AREA:	0.7 ACRES	SAME AS EXISTING
TOTAL IMPERVIOUS AREA:	0.25 ACRES	0.28 ACRES

 - SEE GENERAL NOTES ON CN-001 FOR MORE NOTES.

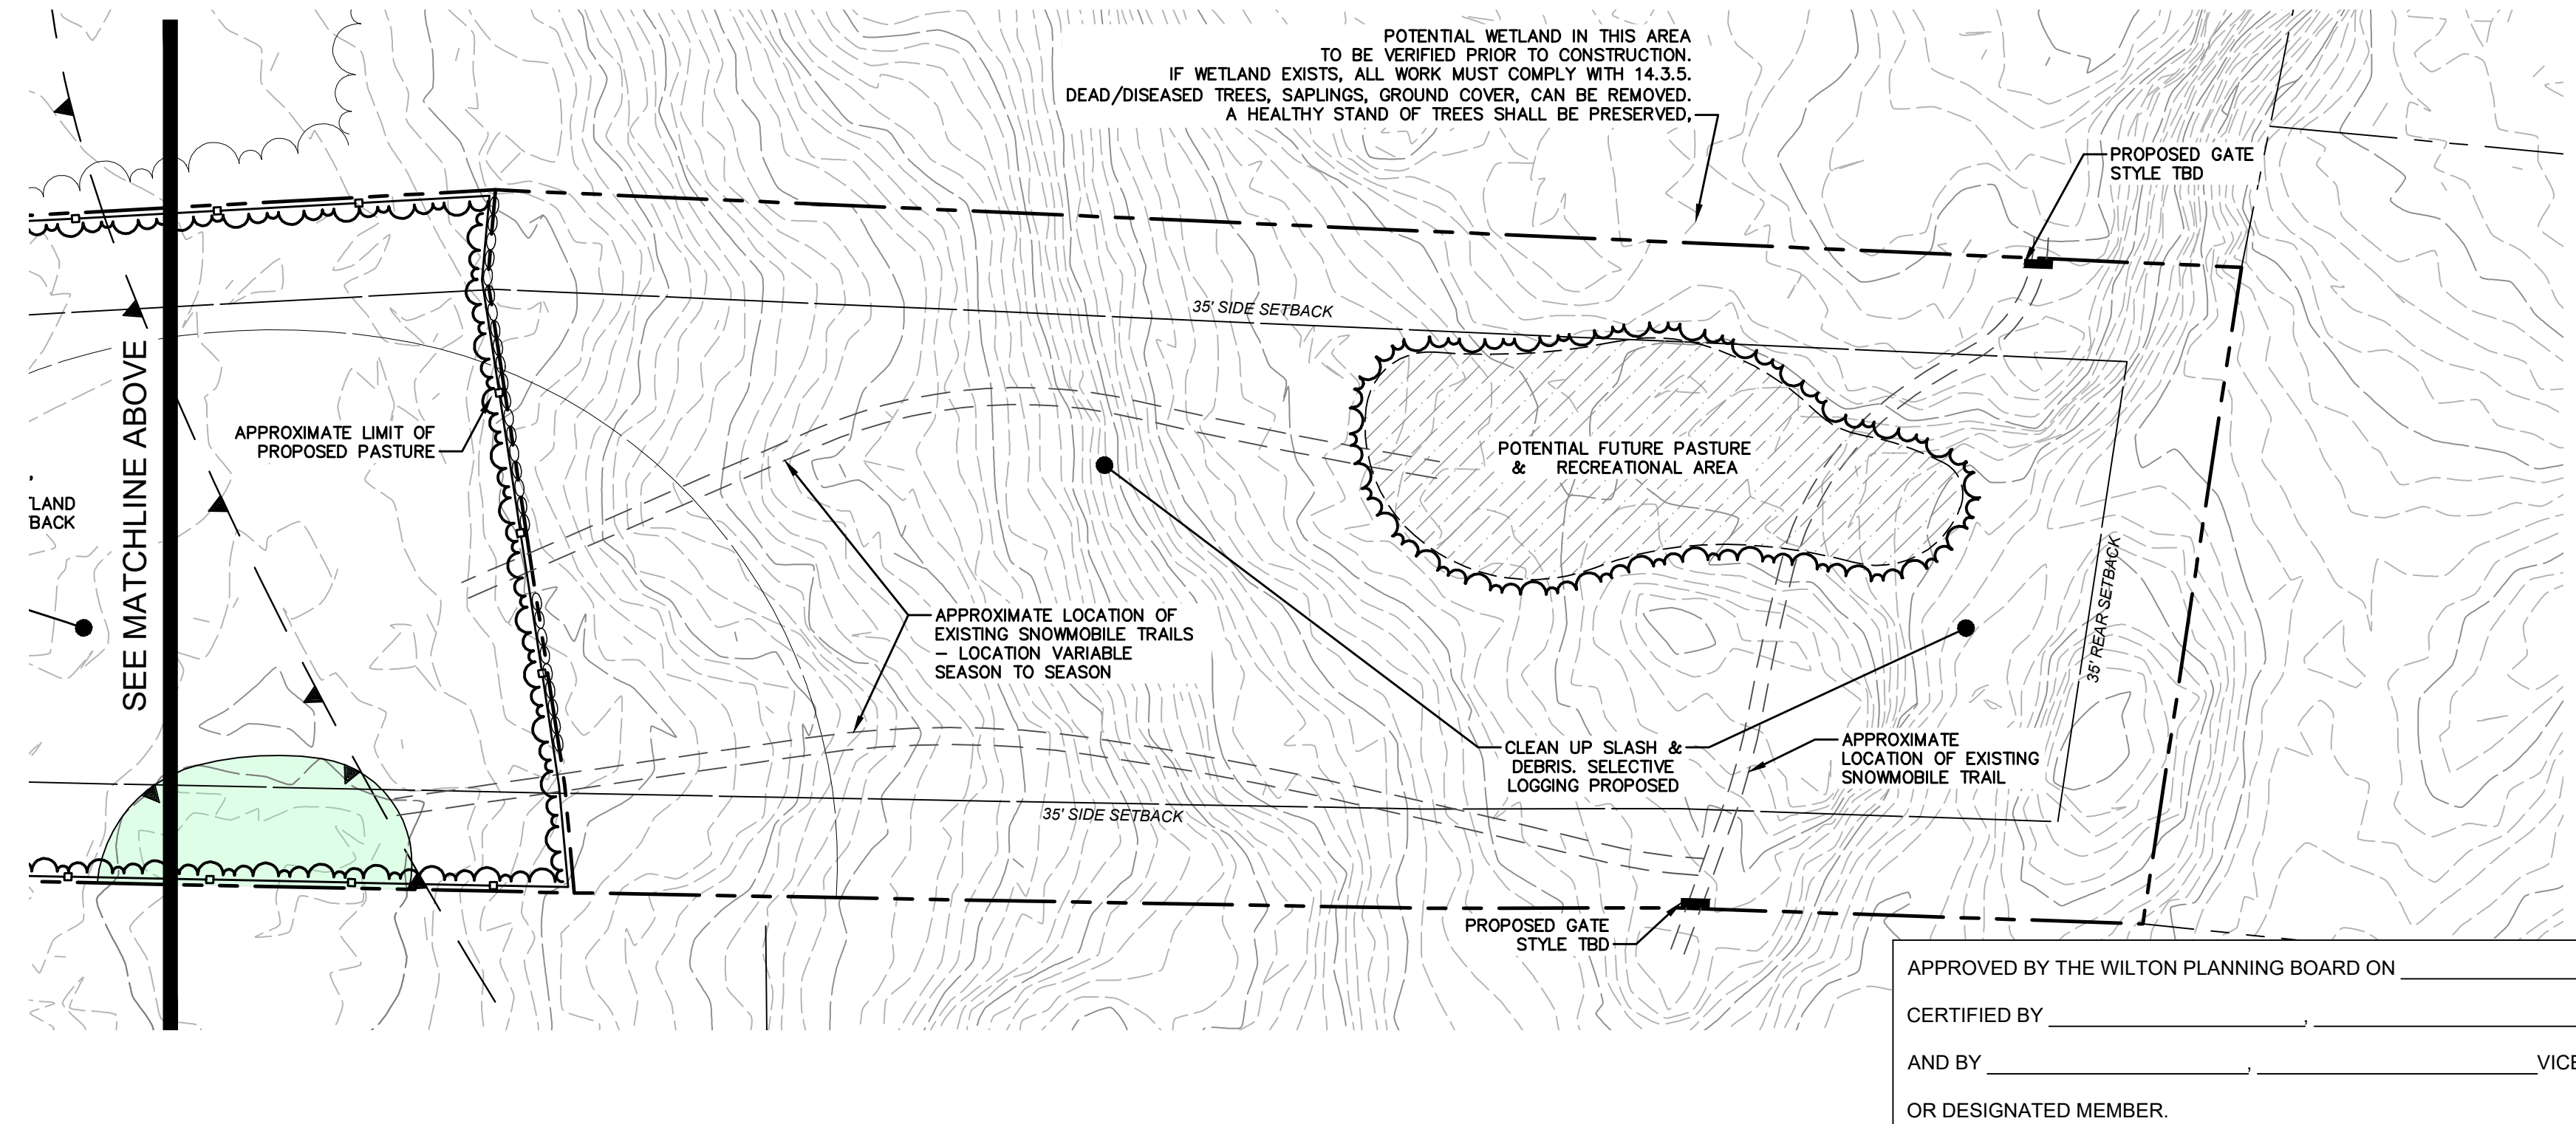


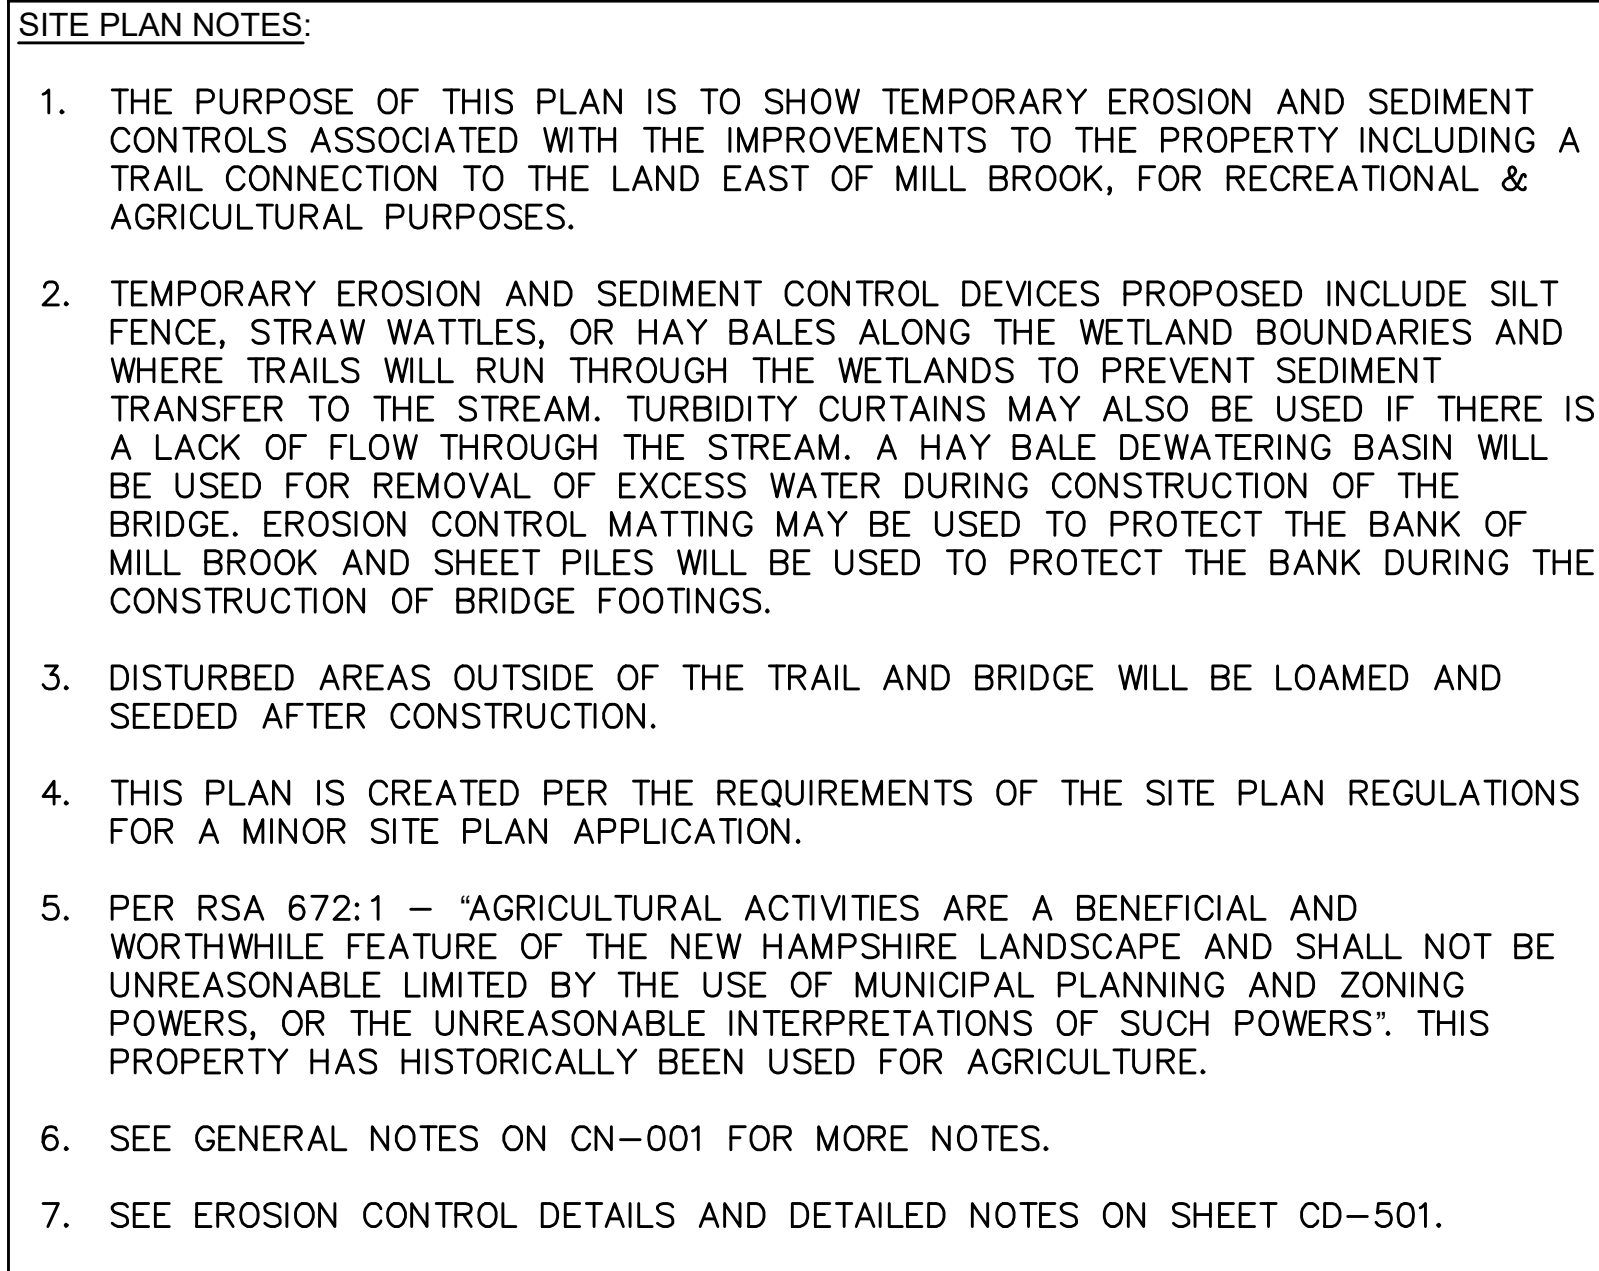

CE-100

LEGEND

- WETLAND IMPACTS (1,035 S.F. TOTAL)
- WETLAND RESTORATION (1,600 S.F. TOTAL)
- WETLANDS
- MARSH AREA
- WATER SURFACE
- PROPOSED 4-FT WIDTH GRASS TRAIL
- PROPOSED 4-FT WIDTH WETLAND TRAIL
- PROPOSED 4 TO 8-FT WIDTH ELEVATED TRAIL
- 25' & 100' STREAM SETBACK
- 200' STREAM SETBACK

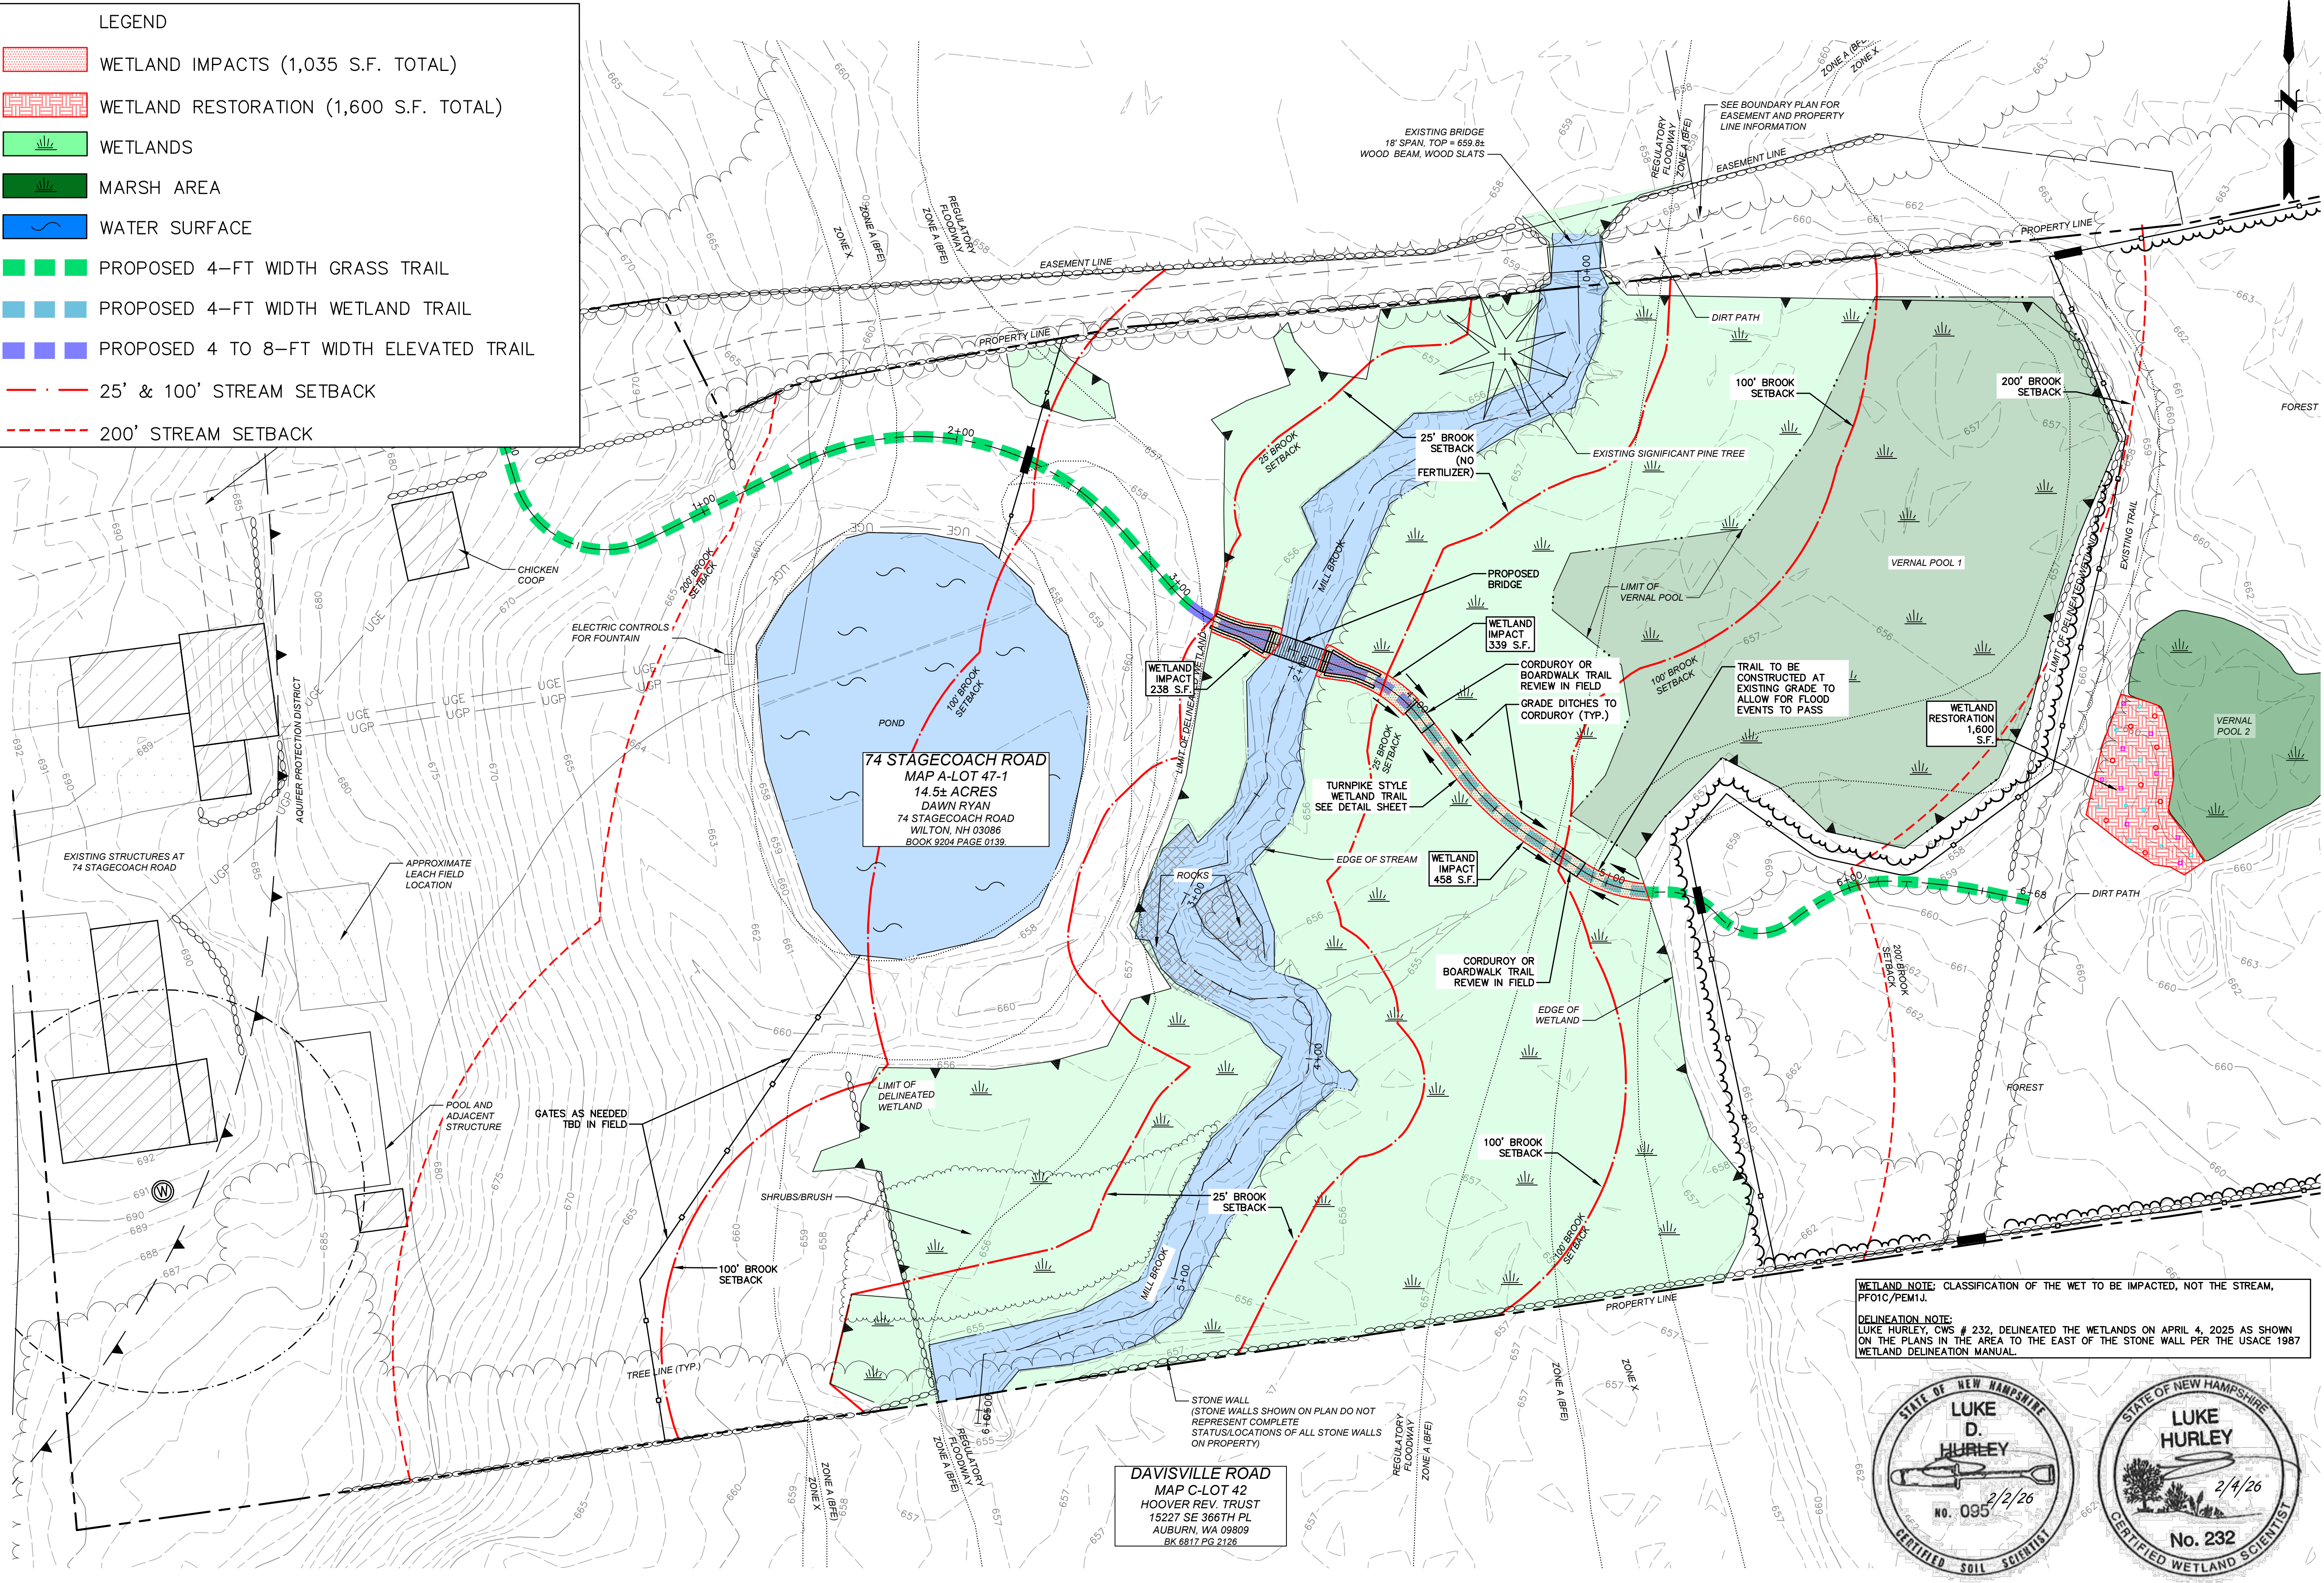

WETLAND NOTE: CLASSIFICATION OF THE WET TO BE IMPACTED, NOT THE STREAM, PFOC/PEM1.U.

DELINEATION NOTE: LUKE HURLEY, CWS # 232, DELINEATED THE WETLANDS ON APRIL 4, 2025 AS SHOWN ON THE PLANS IN THE AREA TO THE EAST OF THE STONE WALL PER THE USAGE 1987 WETLAND DELINEATION MANUAL.



DAWN RYAN
WETLAND IMPACT PLAN
74 STAGECOACH ROAD
WILTON
NEW HAMPSHIRE

PROJ. No.: 20200972.A40
DATE: 02/13/2026


CW-100

No.	DATE	DESCRIPTION	DESIGNER/REVIEWER
9.	7/13/2026	REVISIONS PER SUBMITTING & SUBMITTERS	BAP
8.	06/30/2026	REVISIONS PER WHITES SITEWALK	BAP
7.	06/12/2026	REVISIONS PER PLANNING BOARD COMMENTS	MRT
6.	06/08/2026	REVISIONS PER TOWN OF WILTON COMMENTS	MRT
5.	06/02/2026	REVISIONS PER WHITES COMMENTS	BAP
4.	05/27/2026	REVISIONS PER WHITES COMMENTS	MRT
3.	03/30/2026	REVISIONS PER WHITES COMMENTS	BAP
2.	02/13/2026	REVISION PER WHITES COMMENTS	JVA
1.	11/14/2025	SUBMISSION TO WHITES	BAP

STATE OF NEW HAMPSHIRE
BRIAN ANDREW PRATT
No. 12591
Professional Engineer

SCALE: HORIZ: 1" = 30'
VERT: -
DATUM: -
HORIZ: -
VERT: -
GRAPHIC SCALE

FUSS & O'NEILL
50 COMMERCIAL STREET
MANCHESTER, NH 03101
603.668.8223
www.fandco.com

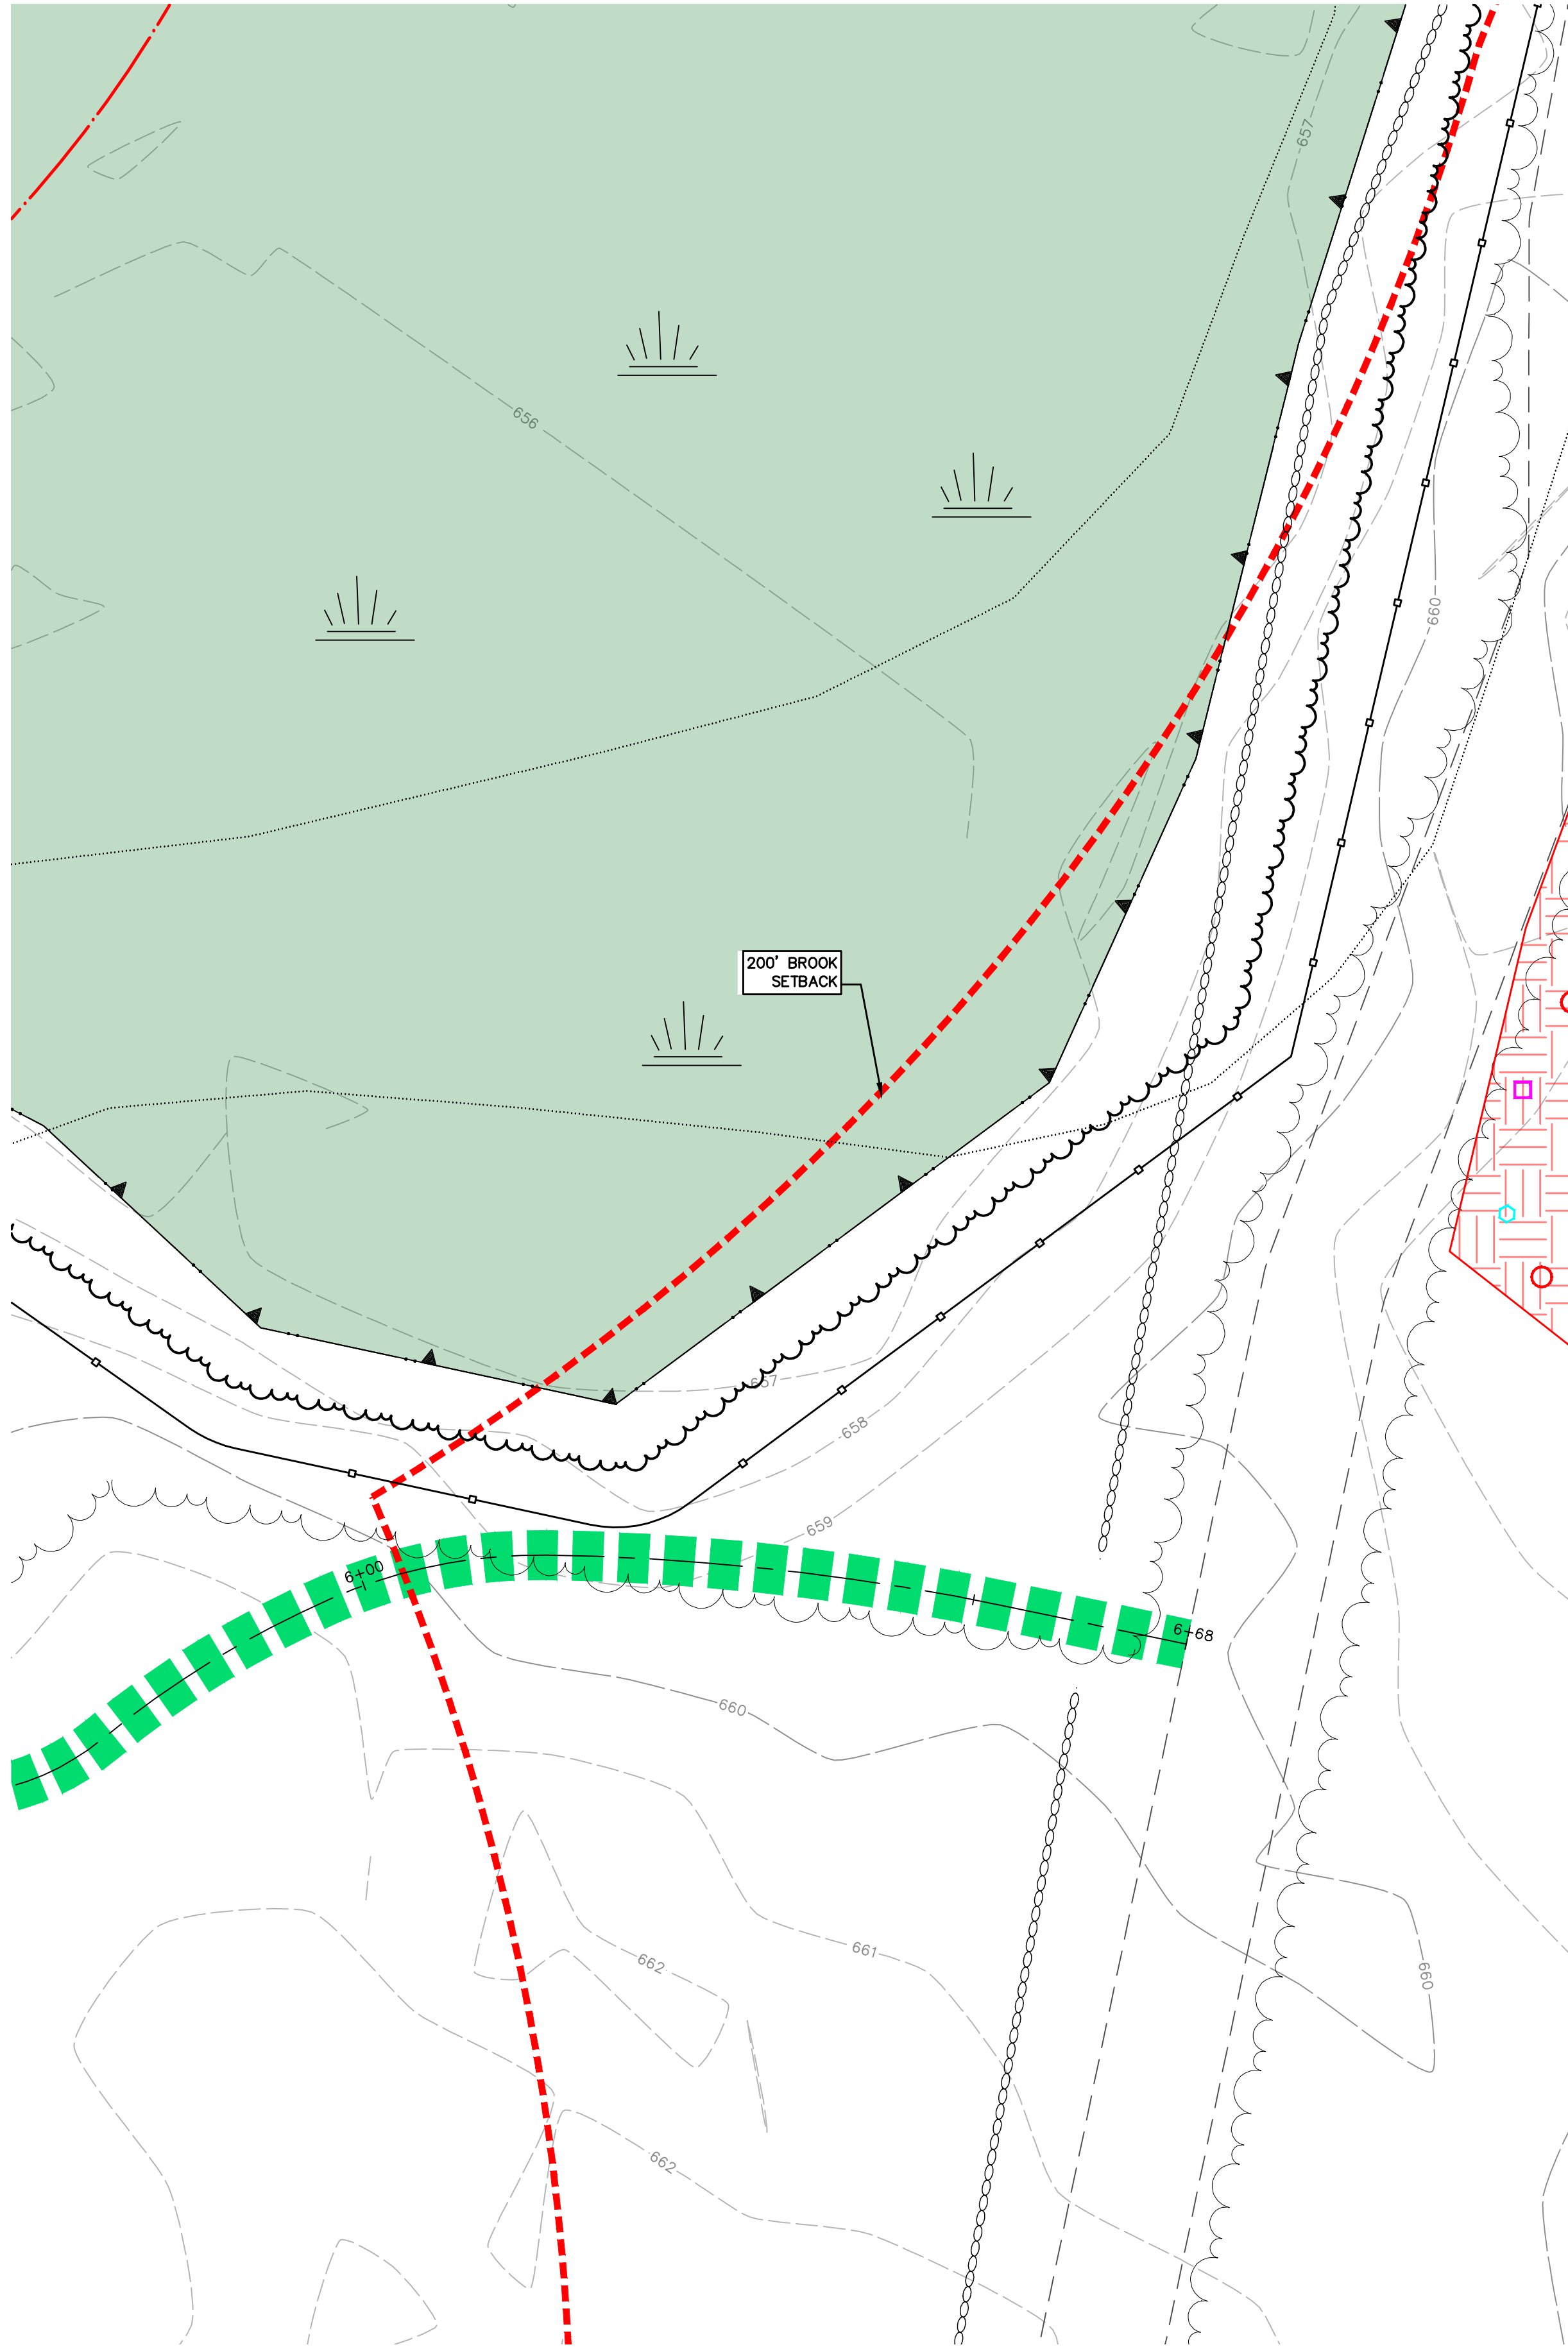

WETLAND RESTORATION
1,600 S.F.

REMOVE WOOD CHIPS DOWN TO EXISTING LOAM SURFACE. USE
EXISTING ORGANIC LAYER FROM PROPOSED TRAIL AND LAY ON
EXISTING SURFACE. USE SKID STEER OR OTHER EQUIPMENT
TO TAKE 6-12" FROM TRAIL/DREDGE AREA AND PLACE WITHIN
THIS AREA. PRESERVE ROOT STRUCTURE AS BEST POSSIBLE.
SUPPLEMENT WITH ORGANIC MATTER AND PLANT 27 SHRUBS
APPROX 8' ON CENTER IN RANDOM PATTERN SIMILAR TO AS
SHOWN ON THIS PLAN


SHRUBS AS FOLLOWS:

- 9 - HIGHBUSH BLUEBERRY *VACCINIUM CORYMBOSUM*
- 9 - SPECKLED ALDER *ALNUS INCANA*
- 9 - GRAY DOGWOOD *CORNUS RACEMOSA*

RESTORATION SEQUENCE:

1. ALL WOOD CHIP AND SLASH MATERIAL WILL BE REMOVED DOWN TO EXISTING DIRT.
2. WETLAND MATERIAL FROM TRAIL CREATION AREA WILL BE REMOVED IN INTACT BLOCKS, SIMILAR TO SOD AND PLACED DIRECTLY ON THE PROPOSED RESTORATION AREA.
3. THIS AREA WILL BE ADEQUATELY COVERED WITH WETLAND SOD MATERIAL ALONG THE AREA SHOWN ON THE PLANS.
4. ANY AREAS OF EXPOSED DIRT WILL BE SEEDED WITH A WETLAND SEED MIX AS NEEDED.

DELINEATION NOTE:
LUKE HURLEY, CWS # 232, DELINEATED THE WETLANDS ON APRIL 4, 2025 AS SHOWN ON THE PLANS IN THE AREA TO THE EAST OF THE STONE WALL PER THE USACE 1987 WETLAND DELINEATION MANUAL.

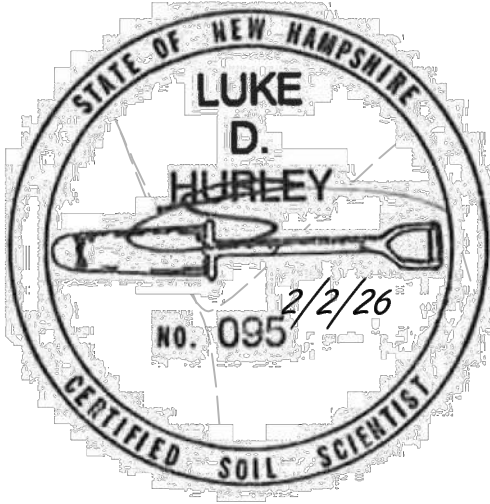

DAWN RYAN
WETLAND RESTORATION PLAN
74 STAGECOACH ROAD
WILTON
NEW HAMPSHIRE

PROJ. No.: 20200972.A40
DATE: 02/13/2026




CW-101

FUSS & O'NEILL
50 COMMERCIAL STREET
MANCHESTER, NH 03101
603.668.8223
www.fando.com




SCALE: HORIZ.: 1" = 10'
VERT.: -
DATE: -
HORIZ.: -
VERT.: -
GRAPHIC SCALE



No.	DATE	DESCRIPTION	DESIGNER/REVIEWER
9.	7/13/2026	REVISIONS PER PS MEETING & ABUTTERS	###
8.	06/30/2026	REVISIONS PER NHDES SITEWALK	###
7.	###	###	###
6.	###	###	###
5.	###	###	###
4.	###	###	###
3.	###	###	###
2.	###	###	###
1.	###	###	###
0.	###	###	###

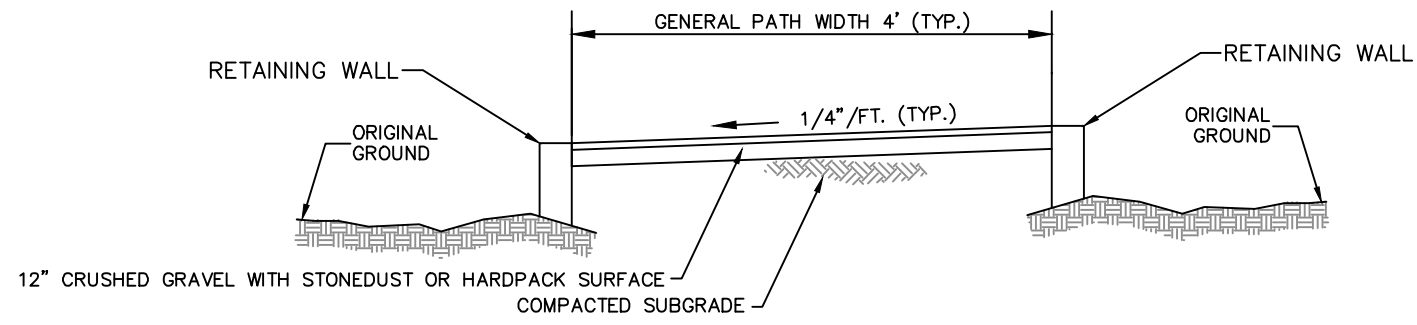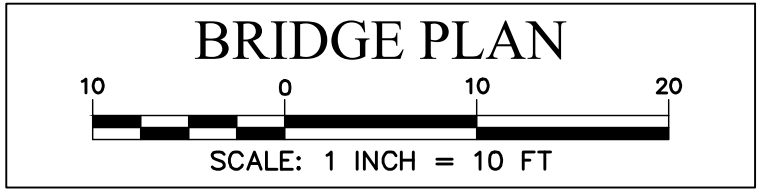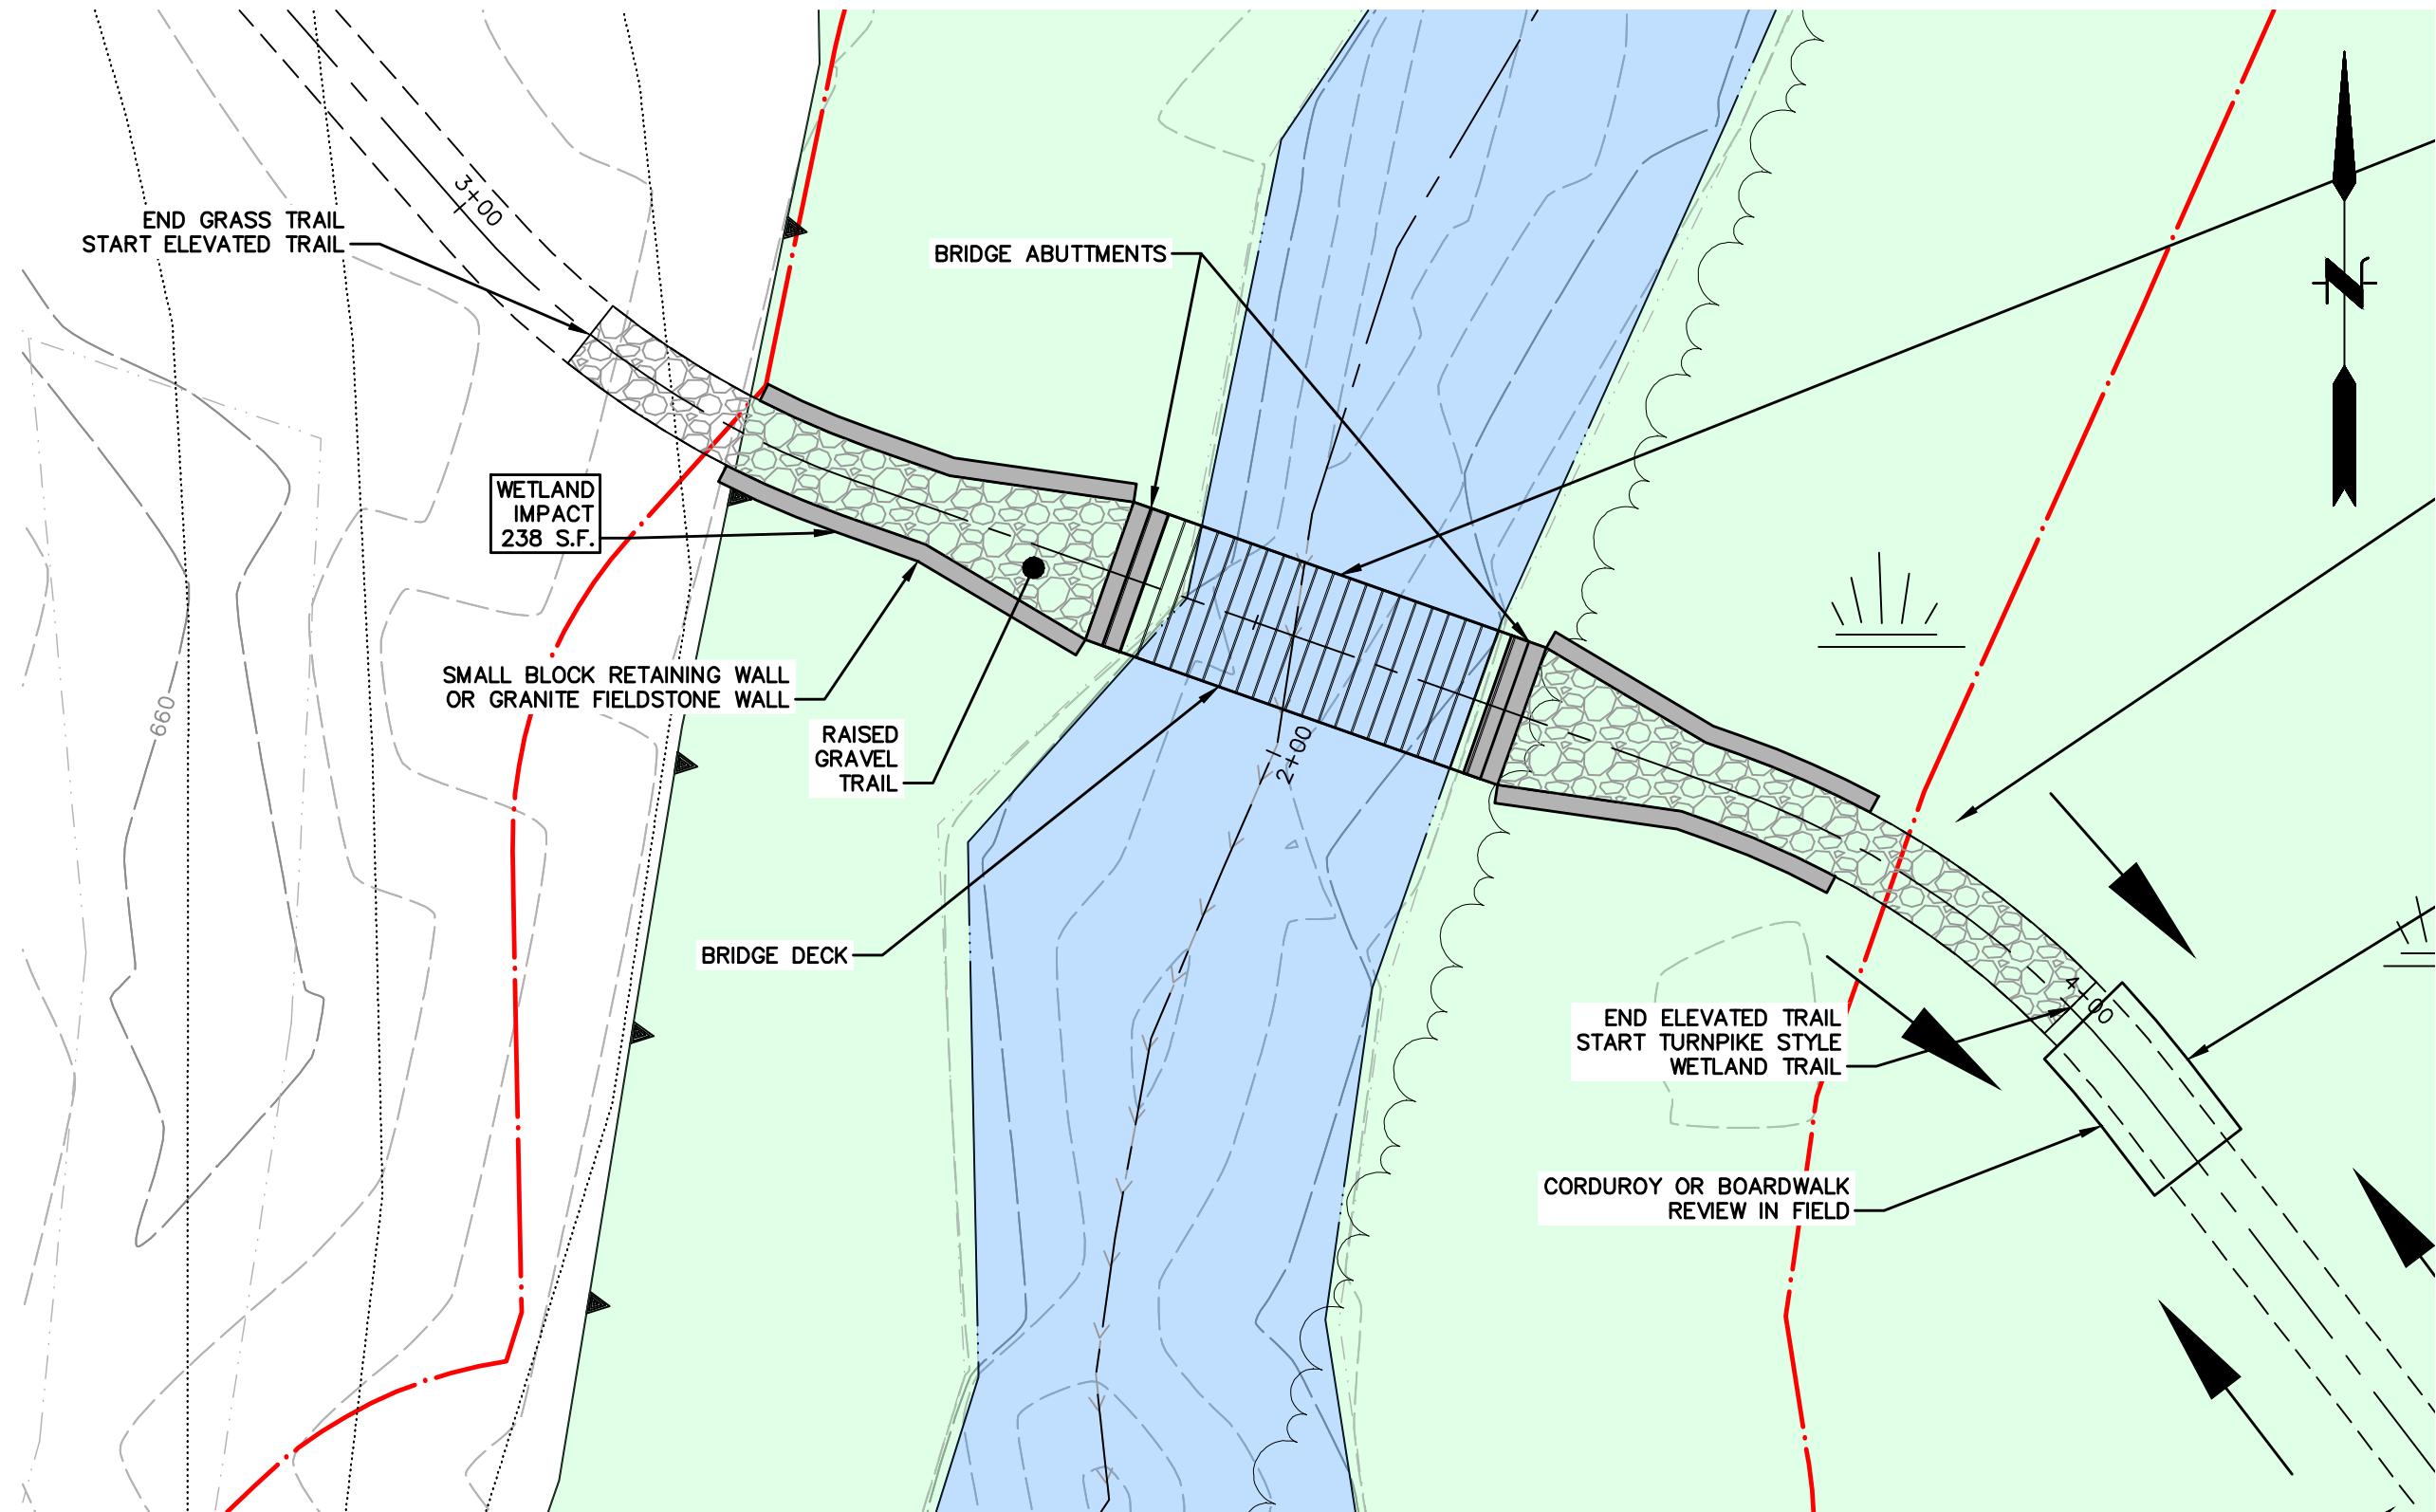

Raised Gravel Trail Cross Section
N.T.S.
NOTE: BACKFILL SHOULD BE PLACED IN 12" LIFTS, AND COMPACTED TO 95% OF THE MODIFIED PROCTOR (ASTM 1557)

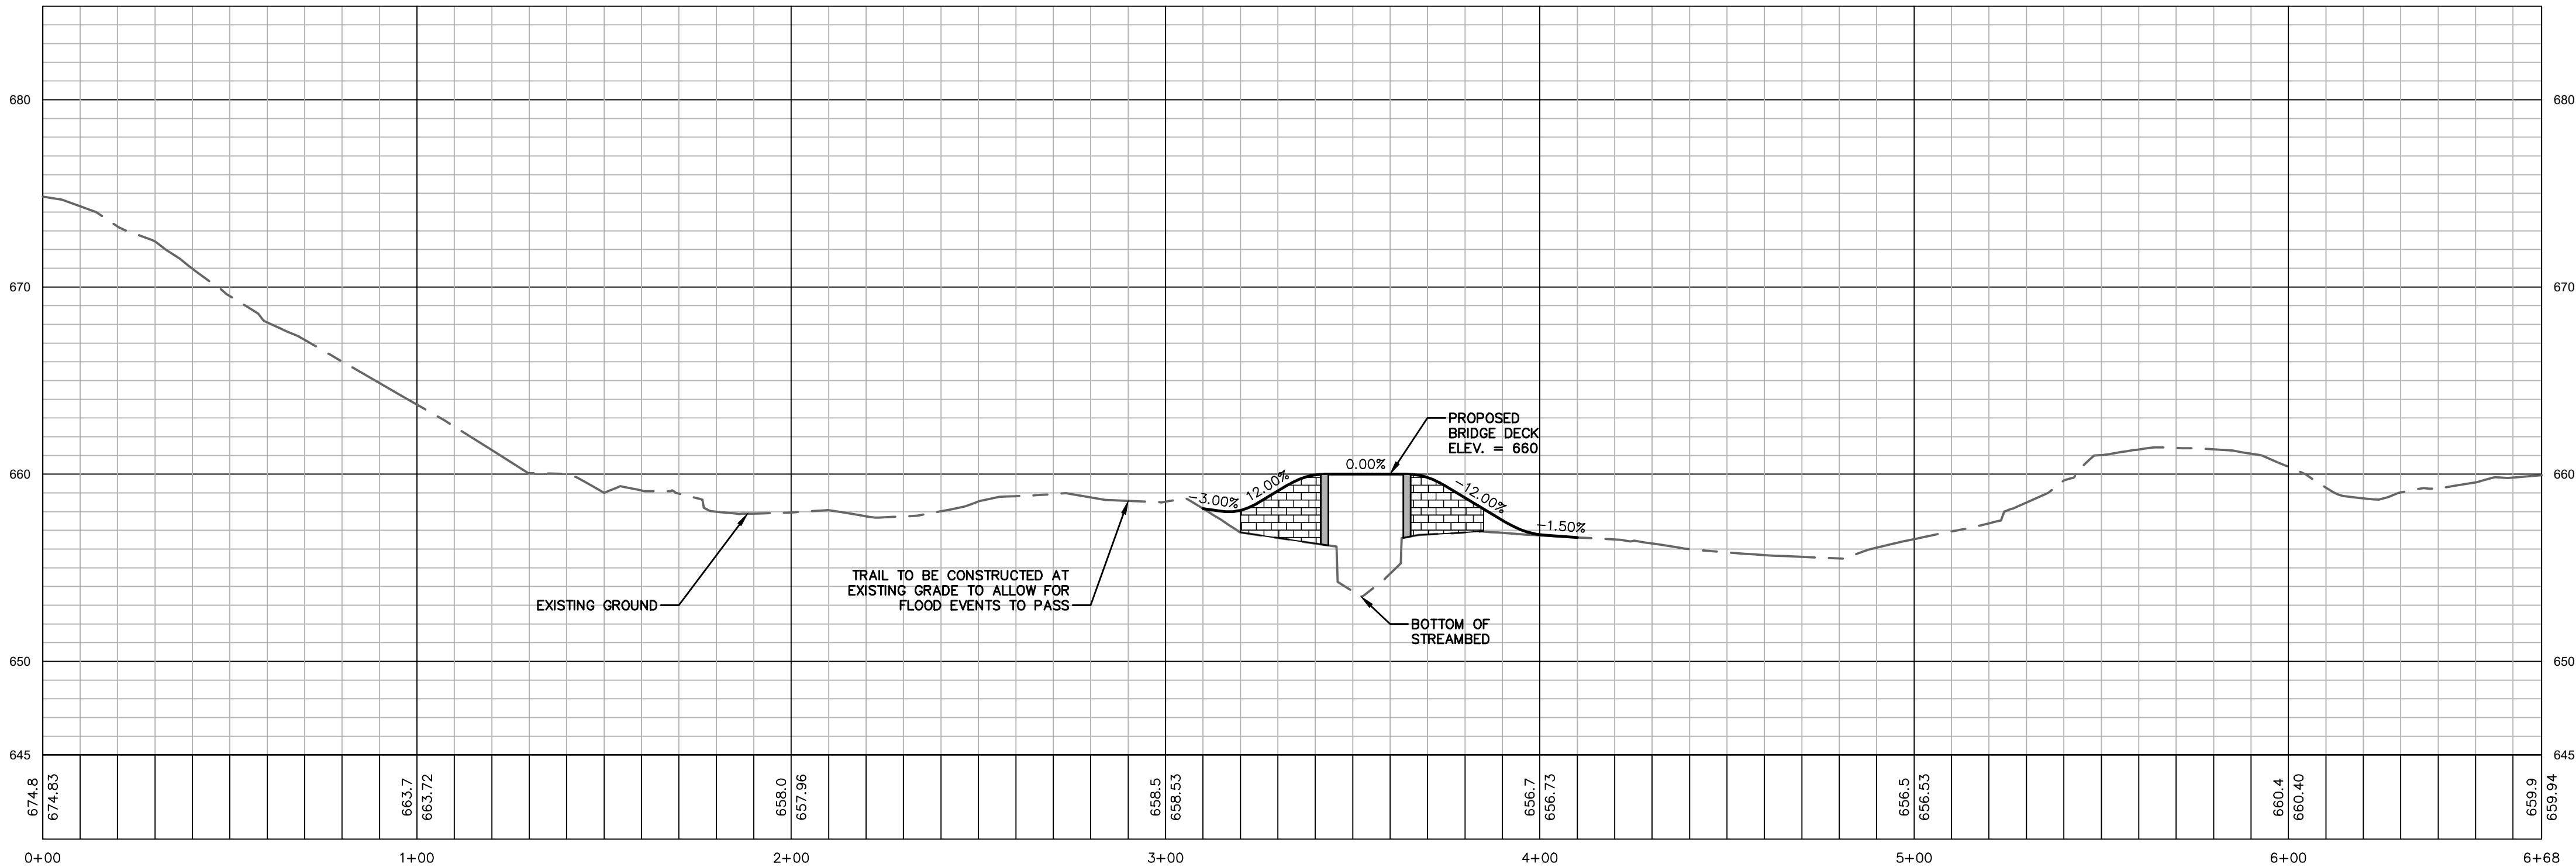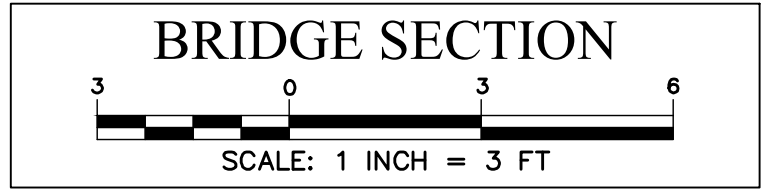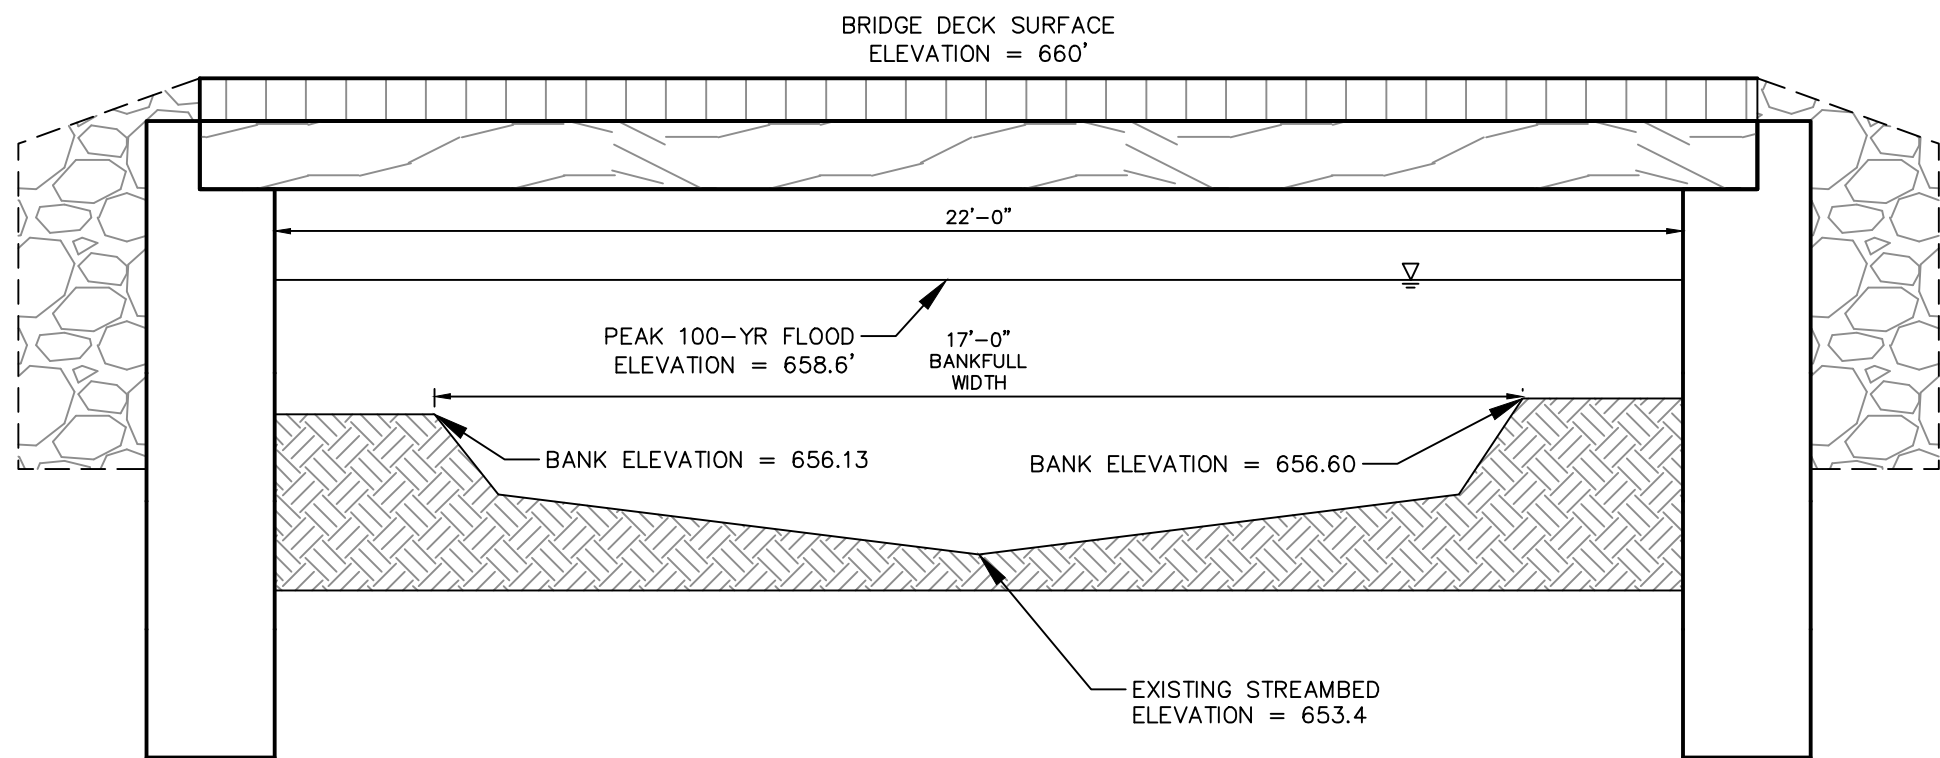

TRAIL PROFILE & STREAM CROSS SECTION

REVISIONS PER PLAN MEETING & ABUTTERS	DATE	DESCRIPTION	DESIGNER/REVIEWER
8. REVISIONS PER NHDES SITEWALK			
7. REVISIONS PER PLANNING BOARD COMMENTS			
6. REVISIONS PER TOWN OF WILTON COMMENTS			
5. REVISIONS PER NHDES COMMENTS			
4. REVISIONS PER NHDES COMMENTS			
3. REVISIONS PER NHDES COMMENTS			
2. REVISIONS PER NHDES COMMENTS			
1. SUBMISSION TO NHDES			




HORIZ: AS NOTED	VERT: -
DATUM: -	HORIZ: -
VERT: -	VERT: -

FUSS & O'NEILL
50 COMMERCIAL STREET
MANCHESTER, NH 03101
603.668.8223
www.fando.com


DAWN RYAN
TRAIL PROFILE & STREAMBED
CROSS SECTION
74 STAGECOACH ROAD
WILTON
NEW HAMPSHIRE

PROJ. No.: 20200972.A40
DATE: 02/13/2026


CX-301

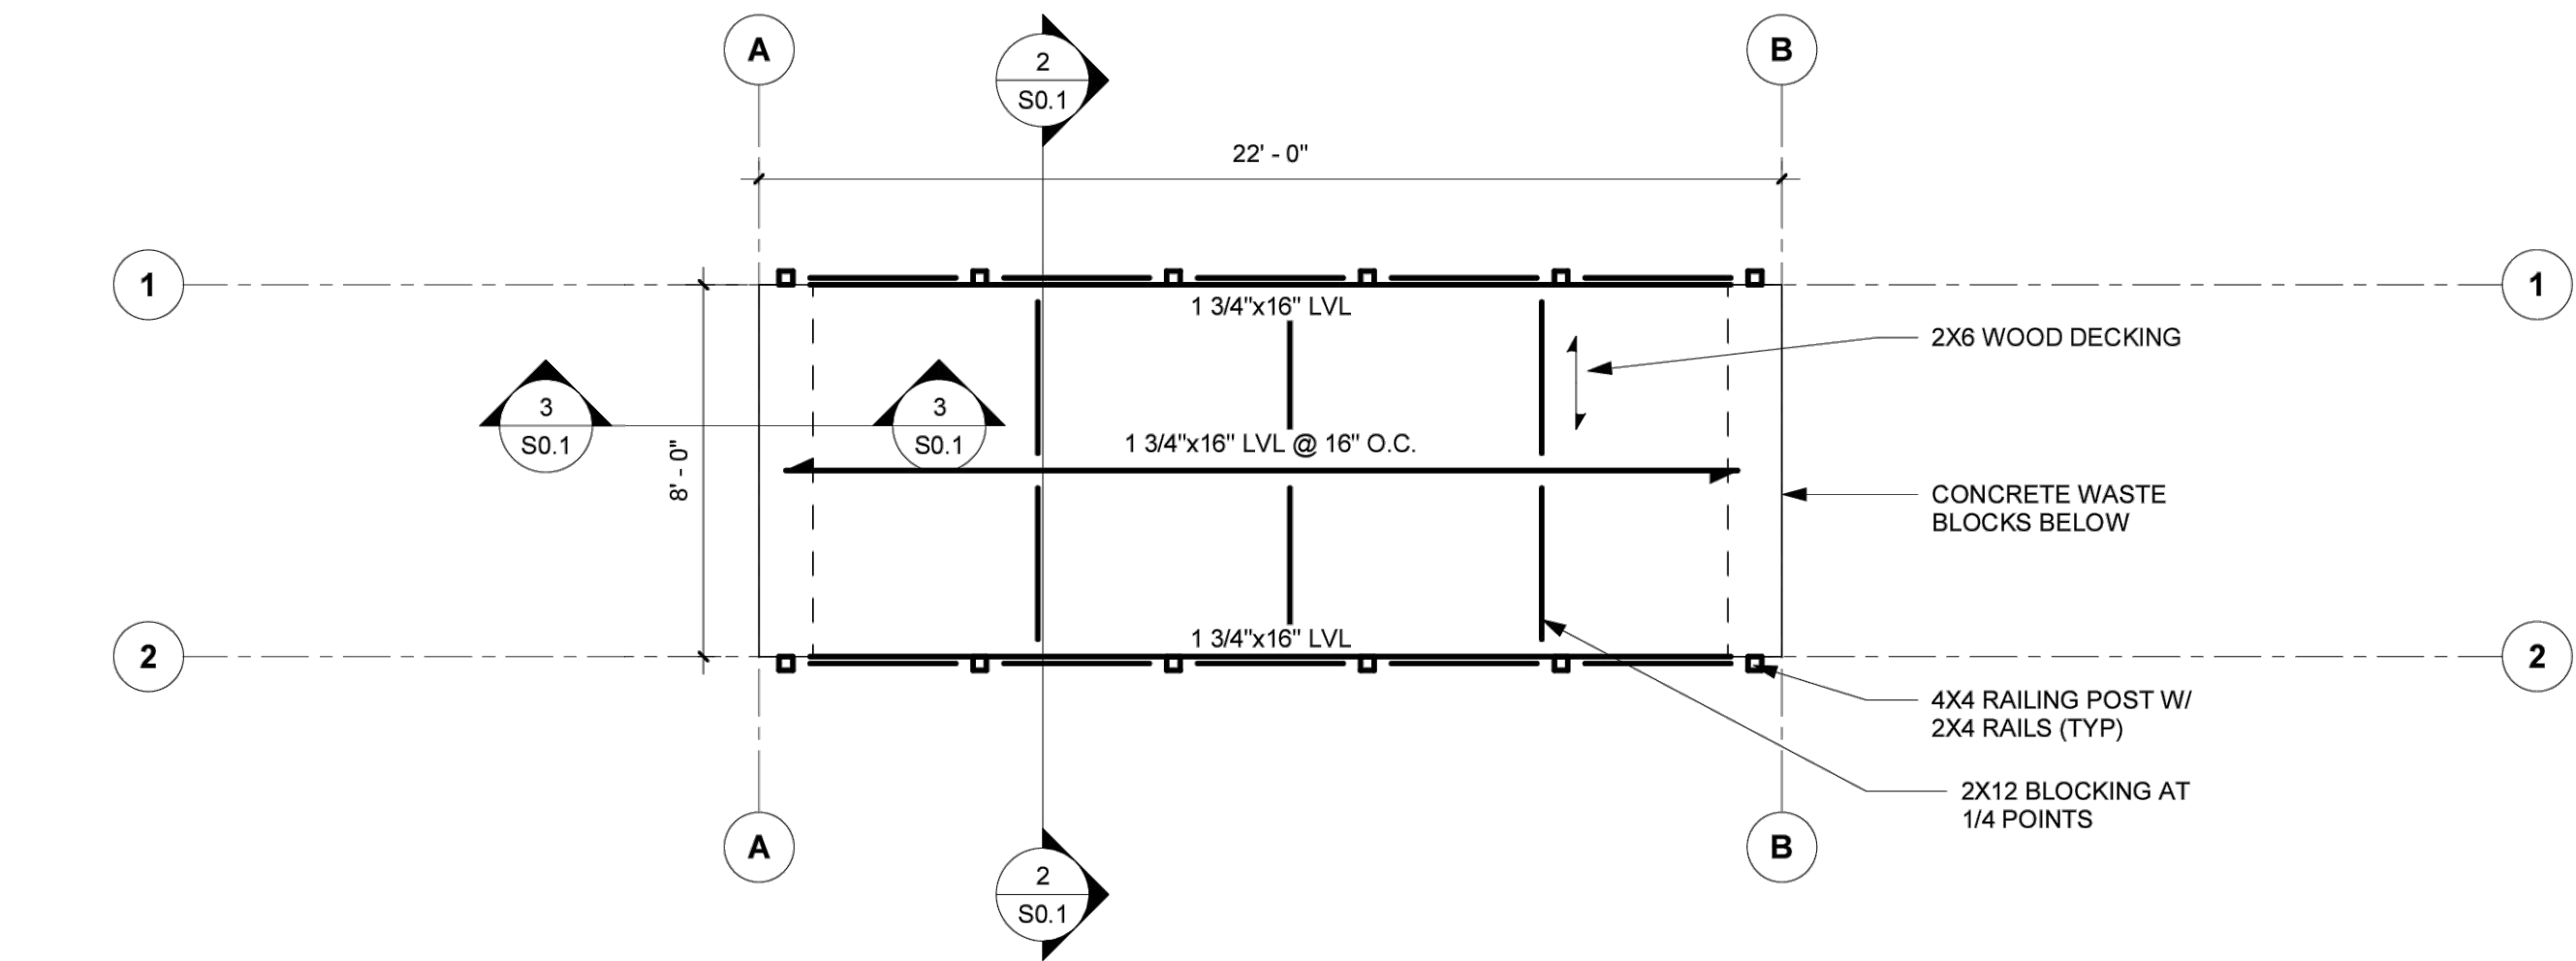

1
S0.1
FRAMING PLAN
1/4" = 1'-0"

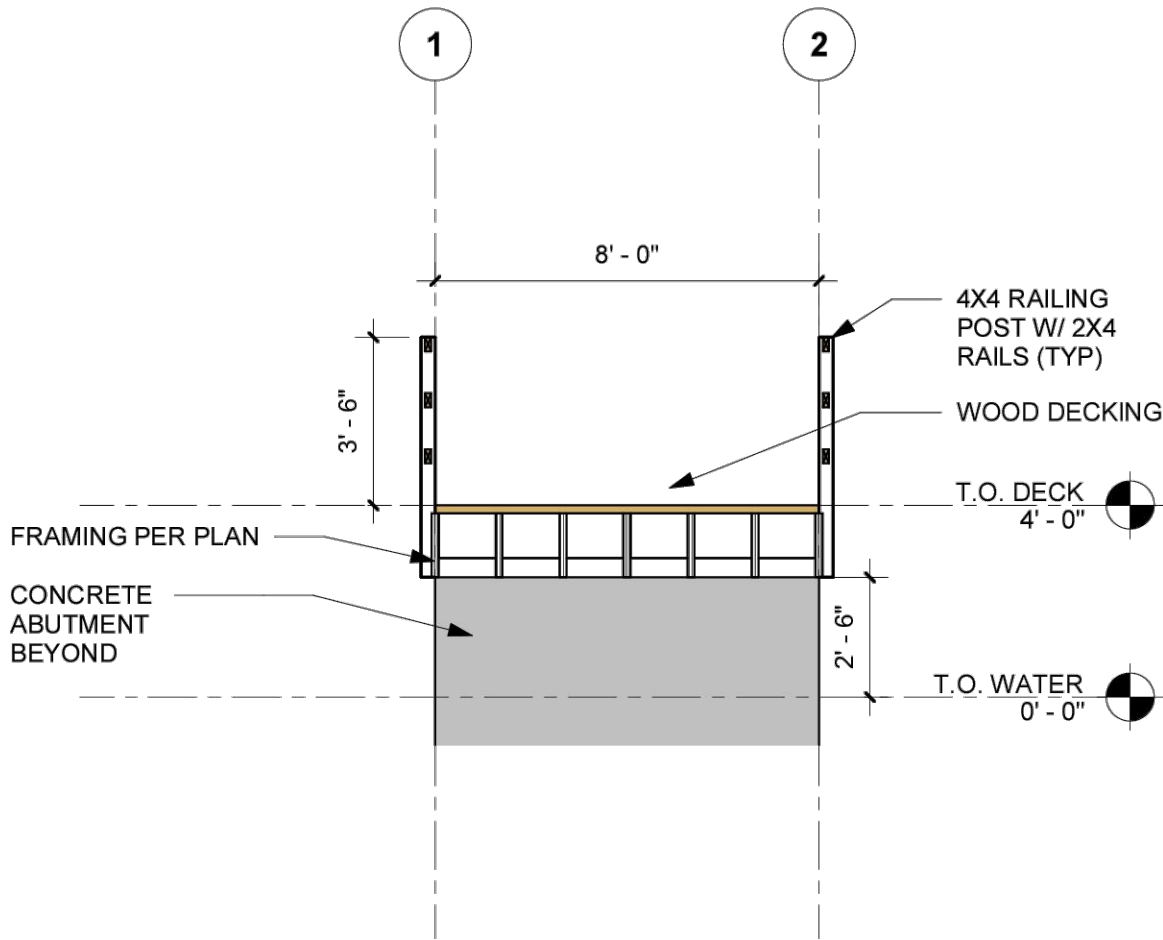

2
S0.1
SECTION
1/4" = 1'-0"


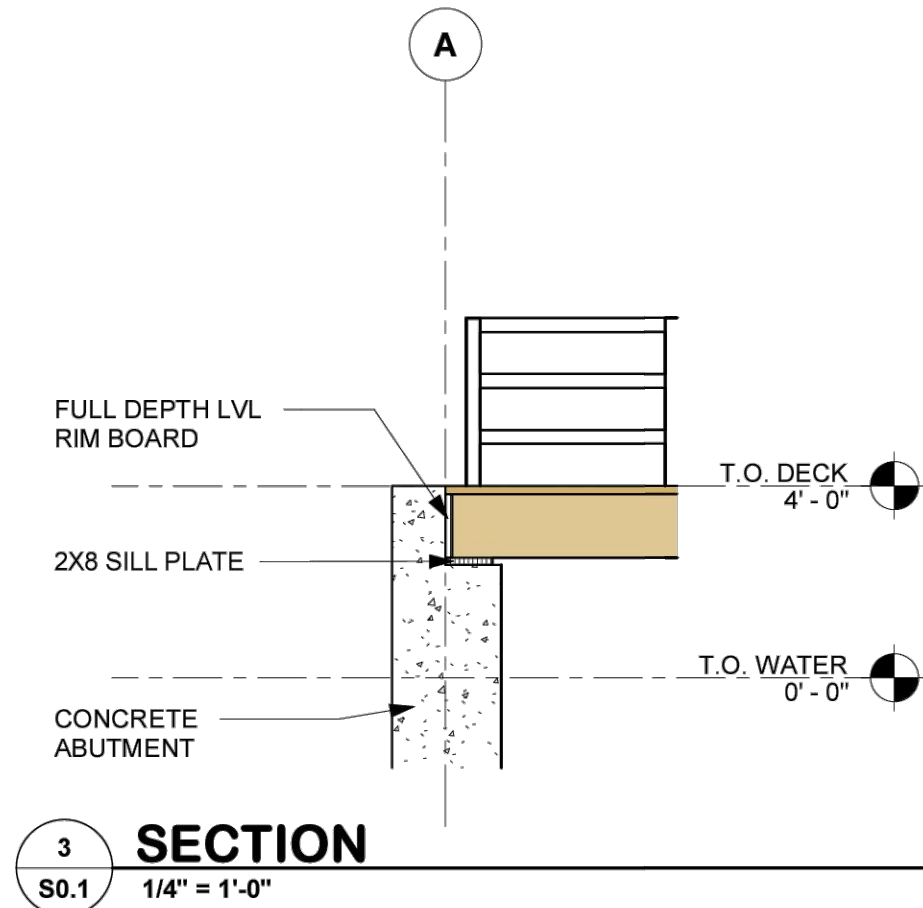


3
S0.1
SECTION
1/4" = 1'-0"

NOTES:

- BRIDGE MAY BE SUBSTITUTED WITH A PRE-ENGINEERED/PRE-MANUFACTURED BRIDGE ON CAST IN PLACE FOOTINGS.
- RAILINGS MUST BE INCLUDED IN FINAL BRIDGE DESIGN.
- A 4,000 LB WEIGHT LIMIT SIGN MUST BE INCLUDED ON BOTH SIDES OF THE BRIDGE RAILING.

BRIDGE DETAILS
SCALE: 1/4" = 1'

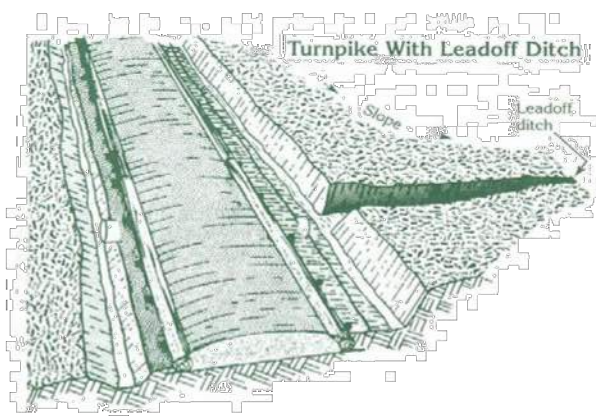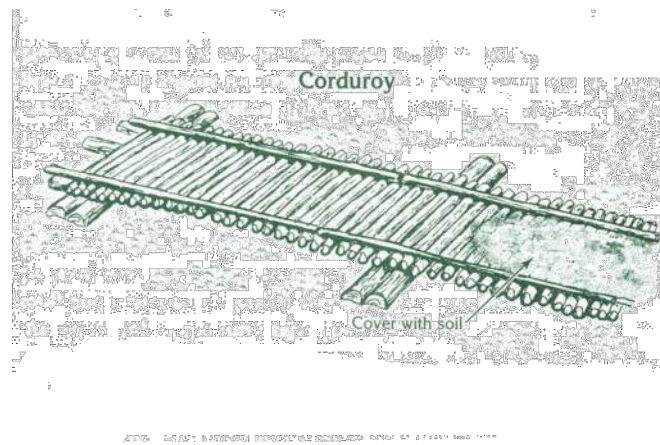

NOTES:

- REMOVE ORGANIC LAYER, CUT IN SMALL DITCHES, REPLACE WITH COMPACTED GRAVELLY MATERIAL AT GRADE FOR TRAIL SURFACE.



SAMPLE BRIDGE -MAY BE REVISED IN FIELD
NOT TO SCALE

No.	DATE	DESCRIPTION	DESIGNER	REVIEWER
9.	7/13/2026	REVISIONS PER PS MEETING & ABUTTERS	BAP	BAP
8.	06/30/2026	REVISIONS PER NHDES SITEWALK	MRT	BAP
7.	06/12/2026	REVISIONS PER PLANNING BOARD COMMENTS	MRT	BAP
6.	06/08/2026	REVISIONS PER TOWN OF WILTON COMMENTS	MRT	BAP
5.	06/02/2026	REVISIONS PER NHDES COMMENTS	MRT	BAP
4.	05/27/2026	REVISIONS PER NHDES COMMENTS	MRT	BAP
3.	03/30/2026	REVISIONS PER NHDES COMMENTS	MRT	BAP
2.	02/13/2026	REVISION PER NHDES COMMENTS	JVA	BAP
1.	11/14/2025	SUBMISSION TO NHDES	JVA	BAP



SCALE:	HORZ: AS NOTED
VERT:	
DATUM:	
HORZ:	-
VERT:	-

FUSS & O'NEILL
50 COMMERCIAL STREET
MANCHESTER, NH 03101
603.668.8223
www.fando.com

DAWN RYAN
BRIDGE & TRAIL DETAILS
74 STAGECOACH ROAD
WILTON
NEW HAMPSHIRE

PROJ. No.: 20200972.A40
DATE: 02/13/2026

CD-500

REGULATORY NOTES:

- OBTAIN ALL NECESSARY PERMITS, INSPECTIONS, BONDS, ETC. AND OTHER APPROVAL RELATED ITEMS WITH THE TOWN OF WILTON. NO CONSTRUCTION SHALL COMMENCE UNTIL SUCH PERMITS HAVE BEEN SECURED.
 - AN APPROVED SET OF PLANS AND ALL APPLICABLE PERMITS MUST BE AVAILABLE AT THE CONSTRUCTION SITE.
 - WITHIN EASEMENTS AND RIGHTS-OF-WAY, PERFORM THE WORK IN ACCORDANCE WITH APPLICABLE CONDITIONS AND REGULATIONS. BONDS SHALL BE SECURED AS REQUIRED BY LOCAL REGULATIONS.
 - THE CONTRACTOR IS RESPONSIBLE FOR SITE SECURITY AND JOB SAFETY. PERFORM CONSTRUCTION ACTIVITIES IN ACCORDANCE WITH OSHA STANDARDS AND LOCAL REQUIREMENTS.
 - DISPOSE OF DEMOLITION DEBRIS IN ACCORDANCE WITH APPLICABLE FEDERAL, STATE AND LOCAL REGULATIONS, ORDINANCES, AND STATUTES.
 - CALL DIG-SAFE 811 OR 1-888-DIG-SAFE A MINIMUM OF 72-HOURS EXCLUDING WEEKENDS AND HOLIDAYS PRIOR TO CONSTRUCTION.
- GENERAL CONSTRUCTION REQUIREMENTS:
- VERIFY THE PROPOSED LAYOUT WITH ITS RELATIONSHIP TO THE EXISTING SITE SURVEY. THE CONTRACTOR SHALL ALSO VERIFY ALL DIMENSIONS, SITE CONDITIONS, AND MATERIAL SPECIFICATIONS AND SHALL NOTIFY THE OWNER AND ENGINEER OF ANY ERRORS, OMISSIONS OR DISCREPANCIES BEFORE COMMENCING OR PROCEEDING WITH WORK.
 - METHODS AND MATERIALS USED IN THE CONSTRUCTION OF IMPROVEMENTS FOR THIS PROJECT SHALL CONFORM TO THE CURRENT CONSTRUCTION STANDARDS AND SPECIFICATIONS OF THE TOWN.
 - NO BLASTING OR ROCK CRUSHING SHALL OCCUR ON SITE WITHOUT ADDITIONAL APPROVALS.
 - DEVIATIONS OR CHANGES FROM THESE PLANS WILL NOT BE ALLOWED UNLESS APPROVED BY THE ENGINEER AND TOWN OF WILTON.
 - MAKE EXPLORATORY EXCAVATIONS AND LOCATE ANY EXISTING UTILITIES SUFFICIENTLY AHEAD OF CONSTRUCTION TO PERMIT REVISIONS TO PLANS IF NECESSARY. THE EXISTENCE AND/OR LOCATION OF UTILITIES SHOWN ON THESE PLANS MAY BE ONLY APPROXIMATELY CORRECT AND THE CONTRACTOR IS REQUIRED TO TAKE PRECAUTIONARY MEASURES TO PROTECT THE UTILITIES SHOWN HEREON AND ANY OTHER EXISTING UTILITIES NOT OF RECORD OR NOT SHOWN ON THESE PLANS. THE CONTRACTOR SHALL BE RESPONSIBLE FOR REPAIRING, AT HIS/HER EXPENSE, ANY EXISTING UTILITIES DAMAGED DURING CONSTRUCTION.
 - NOTIFY DIGSAFE AND OPERATORS WHO MAINTAIN UNDERGROUND UTILITY LINES IN THE AREA OF PROPOSED EXCAVATION AT LEAST THREE WORKING DAYS, BUT NOT MORE THAN TEN WORKING DAYS, PRIOR TO COMMENCEMENT OF EXCAVATION OR DEMOLITION. ALL WATER, GAS, SEWER, AND OTHER UTILITY SERVICES SHALL BE MAINTAINED AT ALL TIMES DURING CONSTRUCTION.
 - AREAS DAMAGED DURING CONSTRUCTION SHALL BE RESODDED, RESEEDDED, OR OTHERWISE RESTORED TO THEIR ORIGINAL STATE. REPLACE WITH MATCHING MATERIALS, ANY PAVEMENT, WALKS, CURBS, ETC. THAT MUST BE CUT OR THAT ARE DAMAGED DURING CONSTRUCTION.
 - CONTRACTOR AGREES THAT HE/SHE SHALL ASSUME SOLE AND COMPLETE RESPONSIBILITY FOR JOB SITE CONDITIONS DURING THE COURSE OF CONSTRUCTION OF THIS PROJECT, INCLUDING SAFETY OF ALL PERSONS AND PROPERTY; THAT THIS REQUIREMENT SHALL APPLY CONTINUOUSLY AND NOT BE LIMITED TO NORMAL WORKING HOURS.
 - IDENTIFY TREES TO BE REMOVED PRIOR TO CONSTRUCTION AND MARK THEM WITH CONSTRUCTION TAPE FOR REVIEW BY THE OWNER AND ENGINEER. CONTRACTOR SHALL NOT REMOVE TREES UNTIL REVIEWED AND APPROVED BY THE OWNER.

EROSION CONTROL NOTES:

- CONSTRUCTION IS A DYNAMIC OPERATION THAT IS AFFECTED BY WEATHER AND OTHER UNANTICIPATED CONDITIONS. THEREFORE, THE LAYOUT OF EROSION AND SEDIMENT CONTROLS SHOWN ON THESE PLANS WILL LIKELY BE MODIFIED TO BEST MANAGE CHANGING FIELD CONDITIONS. THE OWNER SHALL WORK IN CONCERT WITH THE ENGINEER, GENERAL CONTRACTOR, AND REGULATORY AGENCIES SO THAT THE INTENT OF THE GUIDELINES ARE MET UNTIL ALL DISTURBED AREAS ARE PERMANENTLY STABILIZED. THE FOLLOWING IS A GENERAL SEQUENCE OF MAJOR CONSTRUCTION OPERATIONS.
- EROSION AND SEDIMENT CONTROL MEASURES WILL BE INSTALLED PRIOR TO GROUND DISTURBANCE AND CONSTRUCTION. STABILIZATION OF ALL REGRADED AND SOIL STOCKPILE AREAS WILL BE INITIATED AND MAINTAINED DURING ALL PHASES OF CONSTRUCTION.
- THE CONTRACTOR WILL BE ASSIGNED THE RESPONSIBILITY FOR IMPLEMENTING THIS EROSION AND SEDIMENT CONTROL PLAN. THIS RESPONSIBILITY INCLUDES THE INSTALLATION AND MAINTENANCE OF CONTROL MEASURES, INFORMING ALL PARTIES ENGAGED ON THE CONSTRUCTION SITE OF THE REQUIREMENTS AND OBJECTIVES OF THE PLAN, AND NOTIFYING THE PROPER TOWN AGENCY OF ANY TRANSFER OF THIS RESPONSIBILITY. THE OWNER SHALL BE RESPONSIBLE FOR CONVEYING A COPY OF THE EROSION AND SEDIMENT CONTROL PLAN IF THE TITLE TO THE LAND IS TRANSFERRED.
- IF FINAL GRADING IS TO BE DELAYED FOR MORE THAN FOURTEEN (14) DAYS AFTER LAND DISTURBANCES CEASE, TEMPORARY VEGETATION OR MULCH SHALL BE USED TO STABILIZE SOILS. OUTSIDE OF THE GROWING SEASON, ONLY WOOD MULCH SHALL BE USED.
- TEMPORARY WATER DIVERSION (SWALES, BASINS, ETC) MUST BE USED AS NECESSARY UNTIL AREAS ARE STABILIZED
- ALL DITCHES AND SWALES SHALL BE STABILIZED PRIOR TO DIRECTING RUNOFF TO THEM
- ALL CUT AND FILL SLOPES SHALL BE SEEDED/LOAMED WITHIN 72 HOURS OF ACHIEVING FINISHED GRADE
- PER ENV-WQ 1505.02 THE SMALLEST PRACTICAL AREA SHALL BE DISTURBED DURING CONSTRUCTION, BUT IN NO CASE SHALL EXCEED 1 ACRES AT ANY ONE TIME BEFORE DISTURBED AREAS ARE STABILIZED
- AN AREA SHALL BE CONSIDERED STABLE IF: BASE COURSE GRAVELS HAVE BEEN INSTALLED IN AREAS TO BE PAVED, A MINIMUM OF 85% VEGETATIVE GROWTH HAS BEEN ESTABLISHED, A MINIMUM OF 3" OF NON-EROSIVE MATERIAL SUCH AS STONE OR RIPRAP HAS BEEN INSTALLED, OR EROSION CONTROL BLANKETS HAVE BEEN PROPERLY INSTALLED
- ALL AREAS SHALL BE STABILIZED WITHIN 45 DAYS OF INITIAL DISTURBANCE
- WHERE DEWATERING IS NECESSARY, THERE SHALL NOT BE A DISCHARGE DIRECTLY INTO WETLANDS OR WATERCOURSES. THE PROJECT IS SHALL BE IN COMPLIANCE WITH THE NH WETLANDS STATUTE RSA 482-A; ARTIFICIAL DETENTION IN WETLANDS IS NOT ALLOWED
- PERFORM CONSTRUCTION SEQUENCING IN SUCH A MANNER TO CONTROL EROSION AND TO MINIMIZE THE TIME THAT EARTH MATERIALS ARE EXPOSED BEFORE THEY ARE COVERED, SEEDED, OR OTHERWISE STABILIZED.
- WINTER STABILIZATION: ALL PROPOSED VEGETATED AREAS THAT DO NOT EXHIBIT A MINIMUM OF 85 PERCENT VEGETATIVE GROWTH BY OCTOBER 15, OR WHICH ARE DISTURBED AFTER OCTOBER 15, SHALL BE STABILIZED BY SEEDED AND INSTALLING EROSION CONTROL BLANKETS ON SLOPES GREATER THAN 3:1, AND SEEDED AND PLACING 3 TO 4 TONS OF MULCH PER ACRE, SECURED WITH ANCHORING NETTING. ELSEWHERE, THE INSTALLATION OF EROSION CONTROL BLANKETS OR MULCH AND NETTING SHALL NOT OCCUR OVER ACCUMULATED SNOW OR ON FROZEN GROUND AND SHALL BE COMPLETED IN ADVANCE OF THAW OR SPRING MELT EVENTS. SEEDING SHALL BE DONE USING A WINTER RYE MIX.
- UTILIZED STRUCTURAL STABILIZATION MEASURES SUCH AS WOOD CHIP MULCH, JUTE OR OTHER TYPES OF NON-PLASTIC MATTING, ETC. OTHER EROSION CONTROL MEASURES (E.G., PERIMETER CONTROLS, COMPOST FILTER SOCKS ALONG THE SLOPE, CHECK DAMS, ETC.) WILL REMAIN IN PLACE UNTIL FINAL STABILIZATION HAS OCCURRED.
- INSPECTION:
 - EROSION CONTROLS AND BASIN(S) SHALL BE INSPECTED WEEKLY AND AFTER EVERY 0.5 INCH OF RAINFALL. THIS WILL INCLUDE CHECKING FOR SIGNS OF RILLING AND GULLYING. THIS INSPECTION WILL ALSO INCLUDE CHECKING FOR ACCUMULATED SEDIMENTS AND POLLUTANTS. REPAIRS AND CLEAN OUT SHALL BE COMPLETED AS

NEEDED.

15.2. AFTER MAJOR STORM EVENTS, AND A MINIMUM MONTHLY, VEGETATED AREAS SHALL BE INSPECTED FOR EVIDENCE OF EROSION. ANY EROSION SHALL BE REPAIRED AND RESEEDDED.

CONSTRUCTION PERIOD POLLUTION PREVENTION:


- SPILL PROCEDURES: ANY DISCHARGE OF WASTE OIL OR OTHER POLLUTANT WILL BE REPORTED IMMEDIATELY TO THE NHDES. THE OPERATOR WILL BE RESPONSIBLE FOR ANY INCIDENT OF GROUNDWATER CONTAMINATION RESULTING FROM THE IMPROPER DISCHARGE OF POLLUTANTS, AND MAY BE REQUIRED BY NHDES TO REMEDIATE INCIDENTS THAT MAY IMPACT GROUNDWATER QUALITY. SHOULD PROPERTY OWNERSHIP BE TRANSFERRED, THE SUBSEQUENT OWNER/OPERATOR WILL BE INFORMED OF THE LEGAL RESPONSIBILITIES AS INDICATED ABOVE.
- ALL FUEL AND OTHER REGULATED SUBSTANCES SHALL BE STORED AND TRANSFERRED IN ACCORDANCE WITH THE NHDES FACT SHEET WD-DWGB-22-6 TITLED "BEST MANAGEMENT PRACTICES FOR FUELING AND MAINTENANCE OF EXCAVATION AND EARTHMOVING EQUIPMENT".
- SECONDARY CONTAINMENT FOR ALL HAZARDOUS MATERIAL, INCLUDING FUELS, USED AND/OR STORED ON-SITE SHALL BE PROVIDED. HAZARDOUS MATERIALS SHALL BE STORED WITHIN LOCKED CONTAINER IF STORED OVERNIGHT.
- SPILL CONTAINMENT SUPPLIES SHALL BE STORED ON-SITE.
- ALL WASTE MATERIAL, TRASH, SEDIMENT AND DEBRIS SHALL BE REMOVED FROM THE SITE AND DISPOSED OF IN ACCORDANCE WITH APPLICABLE LOCAL, STATE AND FEDERAL GUIDELINES AND REGULATIONS.

DUST CONTROL PRACTICES:

- THE CONTRACTOR SHALL BE RESPONSIBLE TO CONTROL DUST AND WIND EROSION THROUGHOUT THE LIFE OF THEIR CONTRACT. DUST CONTROL SHALL INCLUDE, BUT IS NOT LIMITED TO, SWEEPING PAVEMENTS, INSTALLING CRUSHED STONE, AND/OR SPRINKLING OF WATER ON EXPOSED SOILS AND HAUL ROADS. CONTRACTOR SHALL CONTROL DUST TO PREVENT A HAZARD TO TRAFFIC ON ADJACENT ROADWAYS
 - FOR WATER APPLICATION METHOD: MOISTEN EXPOSED SOIL SURFACES PERIODICALLY WITH ADEQUATE WATER TO CONTROL DUST AND AVOID EXCESSIVE APPLICATION OF WATER THAT WOULD RESULT IN MOBILIZING SEDIMENT AND SUBSEQUENT DEPOSITION IN NATURAL WATERBODIES.
 - FOR STONE APPLICATION METHOD: COVER SURFACE WITH CRUSHED OR COARSE GRAVEL. IN AREAS NEAR WATERWAYS USE ONLY CHEMICALLY STABILIZED OR WASHED AGGREGATE.
- REFER TO "NEW HAMPSHIRE STORMWATER MANAGEMENT MANUAL, VOLUME 3 CONSTRUCTION PHASE EROSION AND SEDIMENT CONTROLS, DECEMBER 2008" FOR OTHER ALLOWABLE DUST CONTROL PRACTICES (I.E. COMMERCIAL TACKIFIERS OR CHEMICAL TREATMENTS SUCH AS CALCIUM CHLORIDE, ETC.)


CONSTRUCTION SEQUENCING NOTES:

- WORK SHOULD BE DONE DURING LOW FLOWS. ALL MEANS AND METHODS SHOULD BE CONSTRUCTED IN ACCORDANCE WITH THE "NH TRAIL AND MAINTENANCE MANUAL".
- SEQUENCING:
 - SET UP EROSION CONTROLS.
 - INSTALL BRIDGE FOOTINGS.
 - CREATE TRAILS AND INSTALL BRIDGE.
 - STABILIZE AND VEGETATE ALL DISTURBED AREAS.
 - REMOVE EROSIONS CONTROLS.

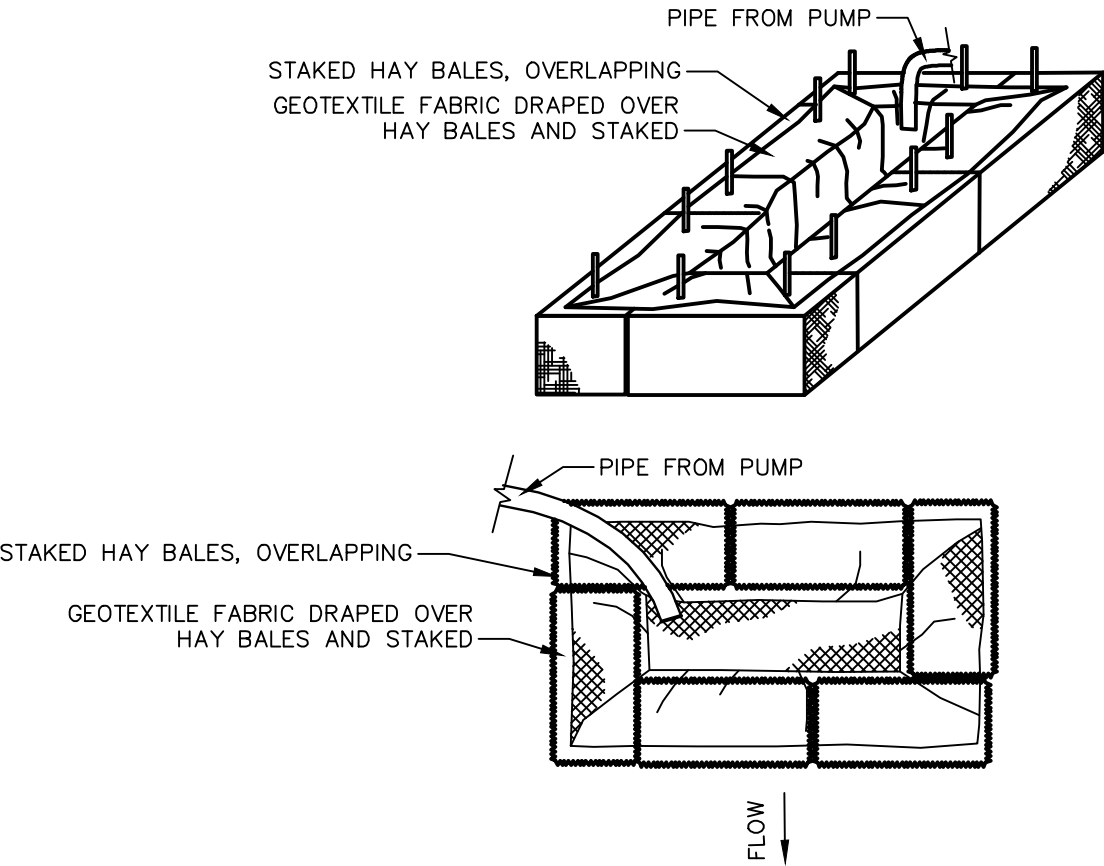

HAY BALE DEWATERING AREA

N.T.S.

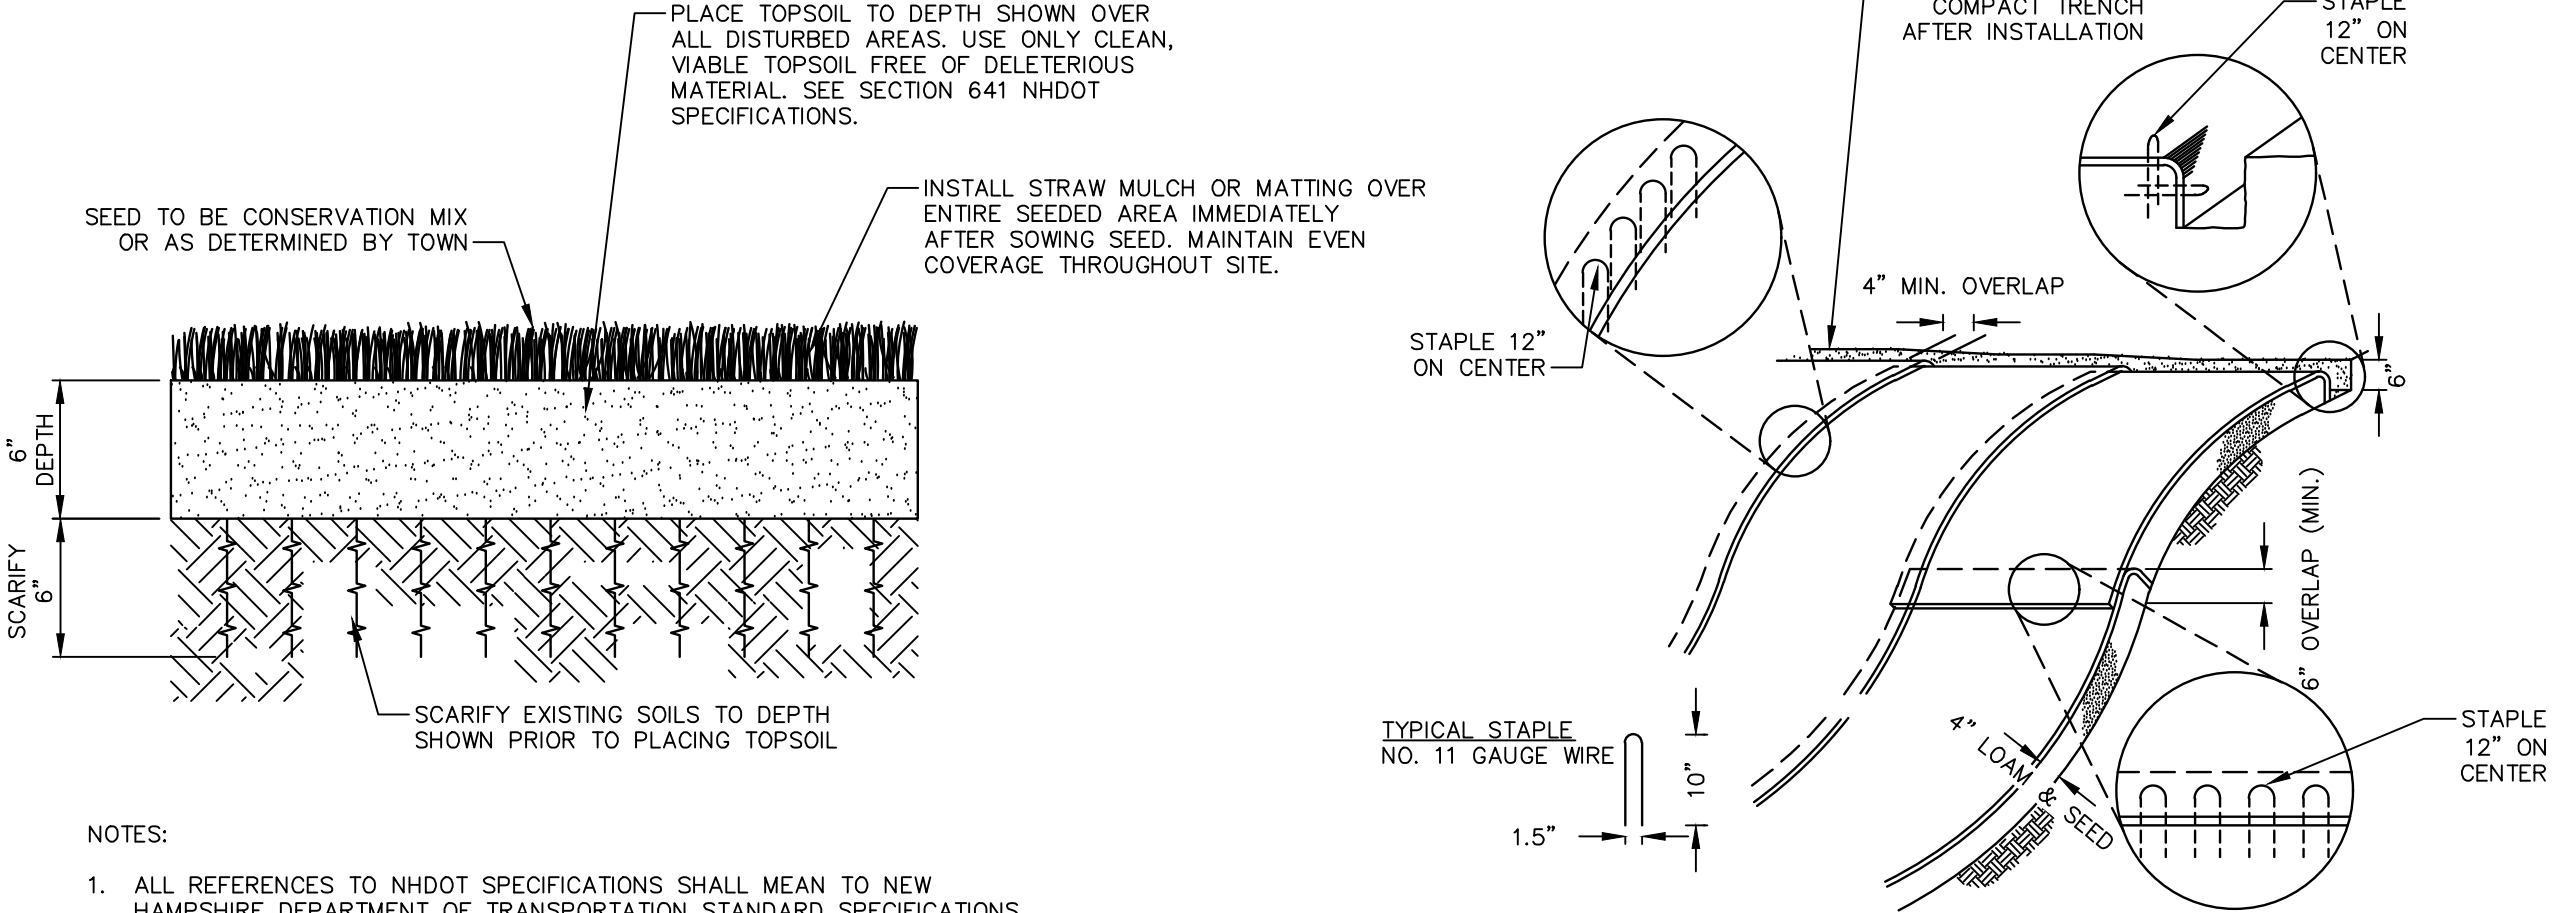


NOTES:

- ALL REFERENCES TO NHDOT SPECIFICATIONS SHALL MEAN TO NEW HAMPSHIRE DEPARTMENT OF TRANSPORTATION STANDARD SPECIFICATIONS FOR ROAD AND BRIDGE CONSTRUCTION, 2010 EDITION.
- FERTILIZER SHALL BE SPREAD AT A RATE AND COMPOSITION AS OUTLINED IN SECTION 643 NHDOT SPECIFICATION. PROPOSED ALTERNATIVES IN RATES AND COMPOSITIONS MAY BE SUBMITTED BY THE CONTRACTOR TO THE ENGINEER FOR REVIEW.

LOAM AND SEED

N.T.S.

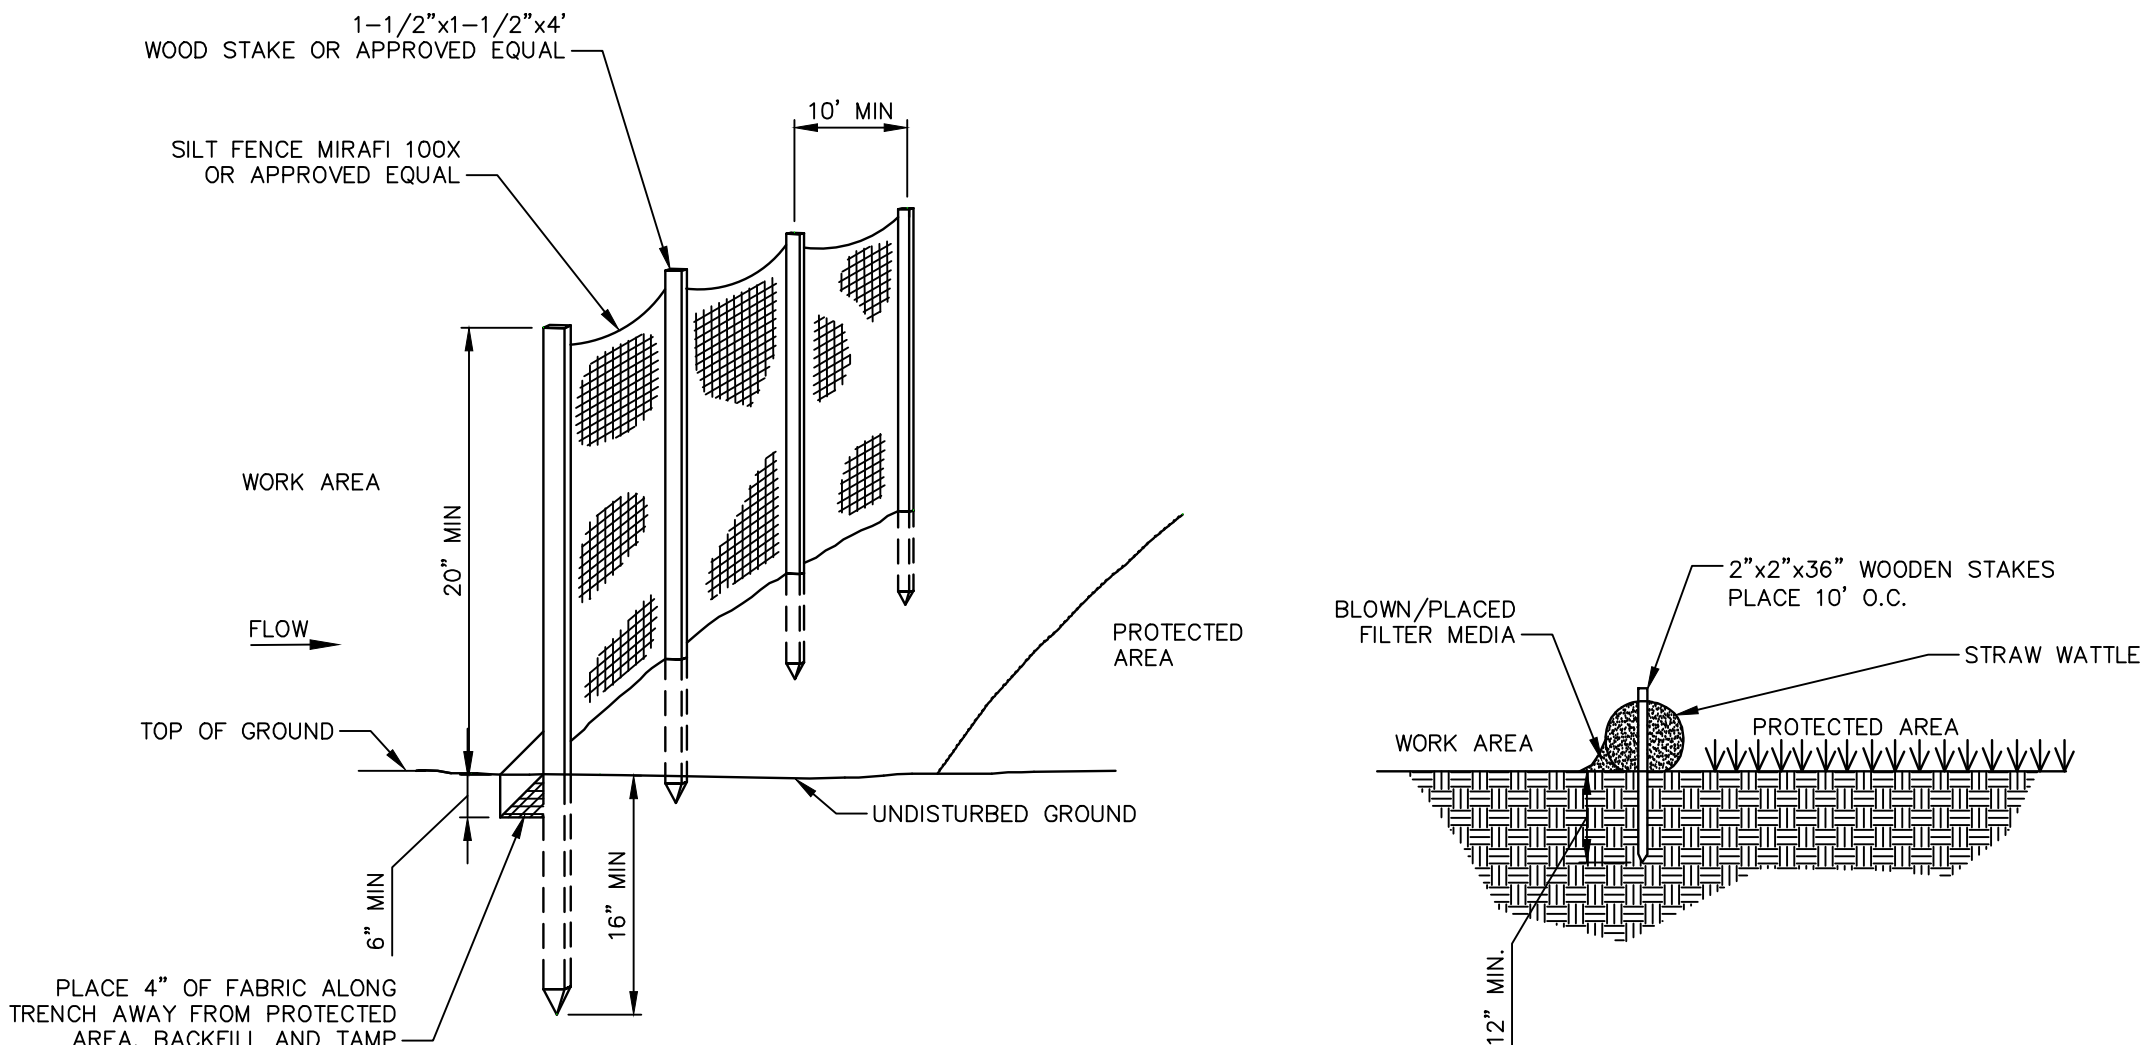

SILTS FENCE BARRIER/ STRAW WATTLE

N.T.S.

NO.	DATE	DESCRIPTION	DESIGNER	REVIEWER
9.	7/13/2026	REVISIONS PER TOWN MEETING & SUBMITTERS	BAP	BAP
8.	06/30/2026	REVISIONS PER NHDES SITEWALK	BAP	BAP
7.	06/12/2026	REVISIONS PER PLANNING BOARD COMMENTS	MRT	BAP
6.	06/08/2026	REVISIONS PER PLANNING BOARD COMMENTS	MRT	BAP
5.	06/02/2026	REVISIONS PER TOWN OF WILTON COMMENTS	MRT	BAP
4.	05/27/2026	REVISIONS PER NHDES COMMENTS	MRT	BAP
3.	03/30/2026	REVISIONS PER NHDES COMMENTS	MRT	BAP
2.	02/13/2026	REVISION PER NHDES COMMENTS	JVA	BAP
1.	11/14/2025	SUBMISSION TO NHDES	BAP	BAP



SCALE:	HORIZ.: NOT TO SCALE
	VERT.:
	DATUM:
	HORIZ.: -
	VERT.: -

FUSS & O'NEILL
50 COMMERCIAL STREET
MANCHESTER, NH 03101
603.688.8223
www.fandoo.com

DAWN RYAN
EROSION CONTROL DETAILS
74 STAGECOACH ROAD
WILTON
NEW HAMPSHIRE

PROJ. No.: 20200972.A40
DATE: 02/13/2026

CD-501