


BRIDGE ON ACCESS EASEMENT
14 STAGECOACH RD. WILTON NH

4.8.21
5.17.21

ITEM #2


Ben Tivney, P.E. #5810
Sharon NH

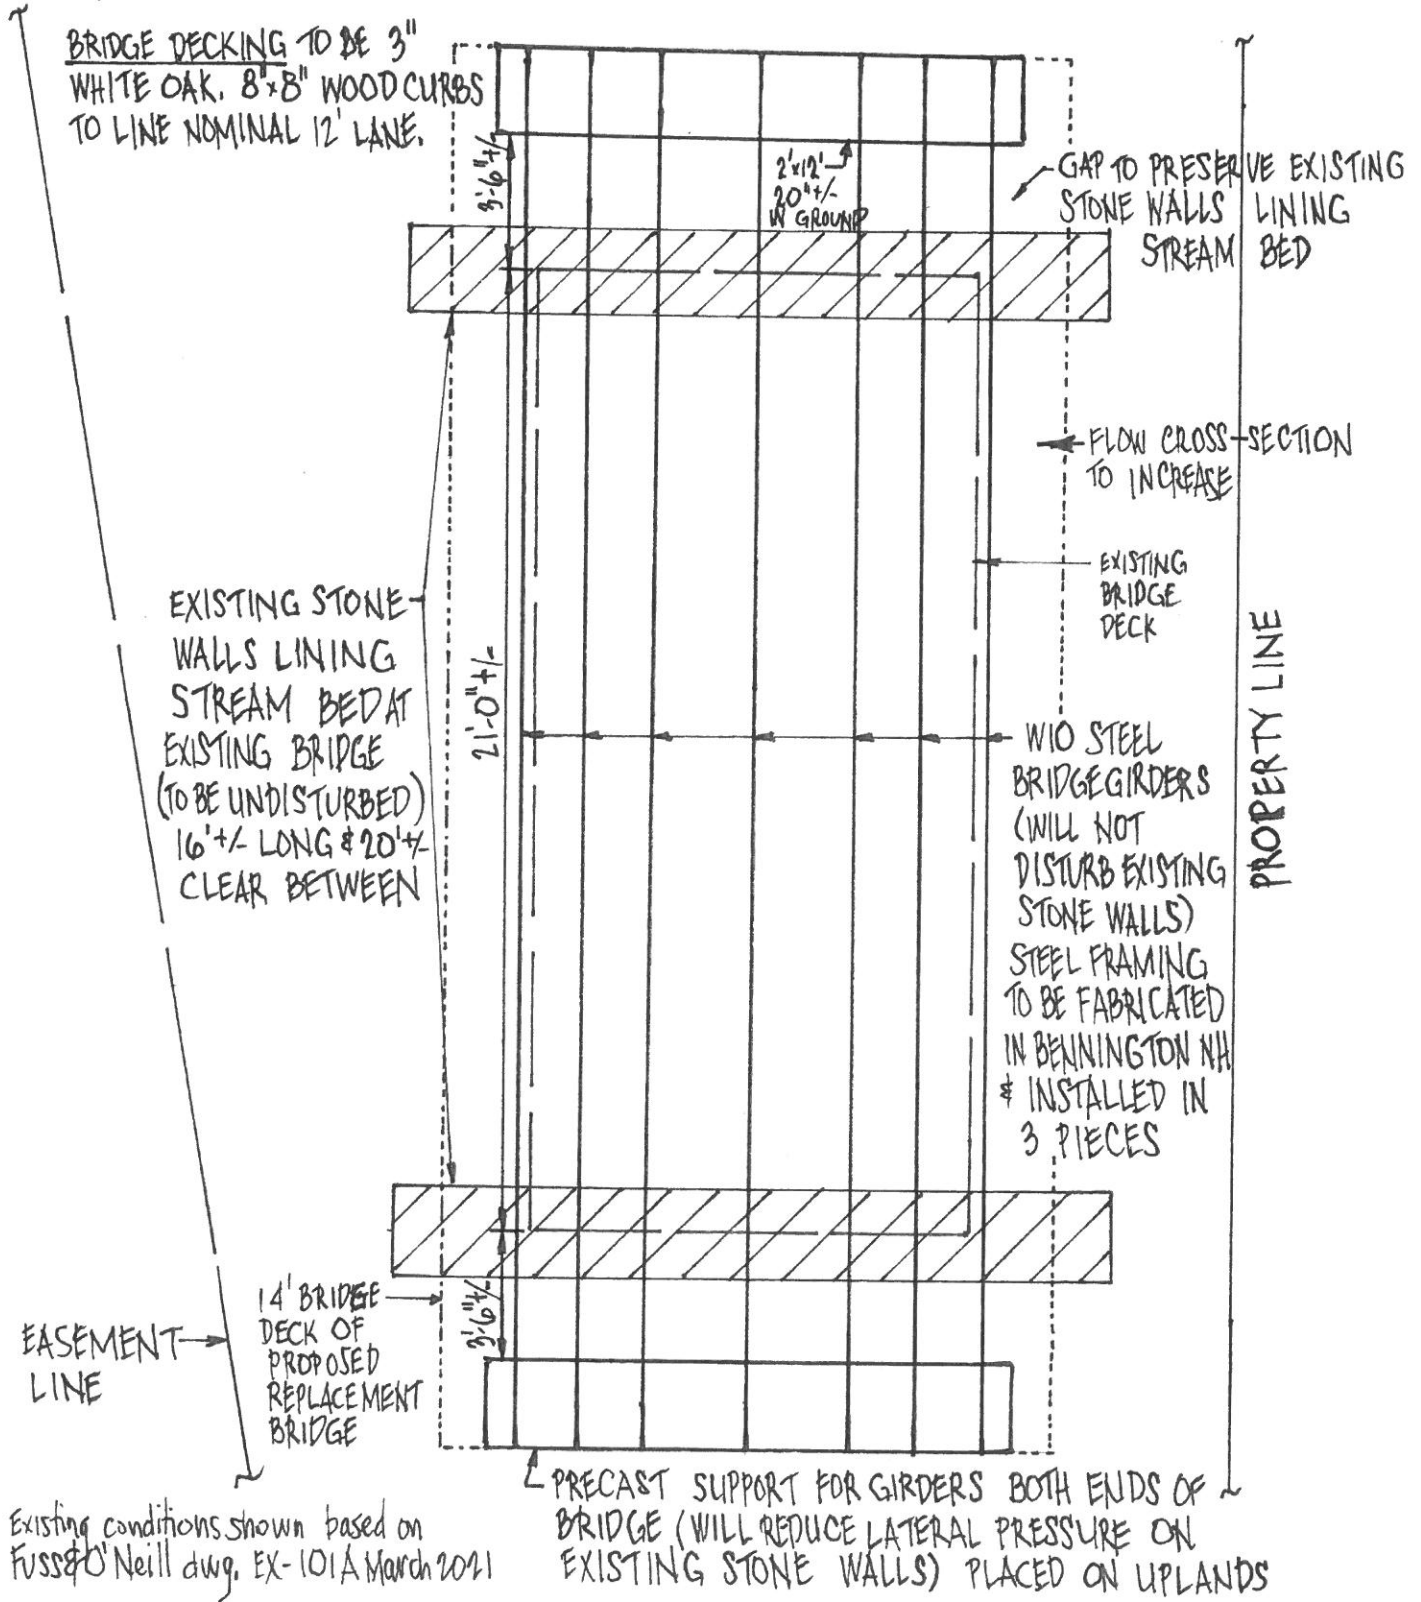

BRIDGE REPLACEMENT PLAN - NORTH

5.13.21

A circular professional engineer seal for the State of New Hampshire. The outer ring contains the text "THE STATE OF NEW HAMPSHIRE" at the top and "LICENSED PROFESSIONAL ENGINEER" at the bottom. Inside the ring, the name "BENJAMIN E. TIREY" is printed, with "TIREY" on a separate line below "BENJAMIN E.". Below the name is the license number "No. 5810". A handwritten signature, "Benjamin E. Tirey", is written across the seal, overlapping the outer ring and the inner text.

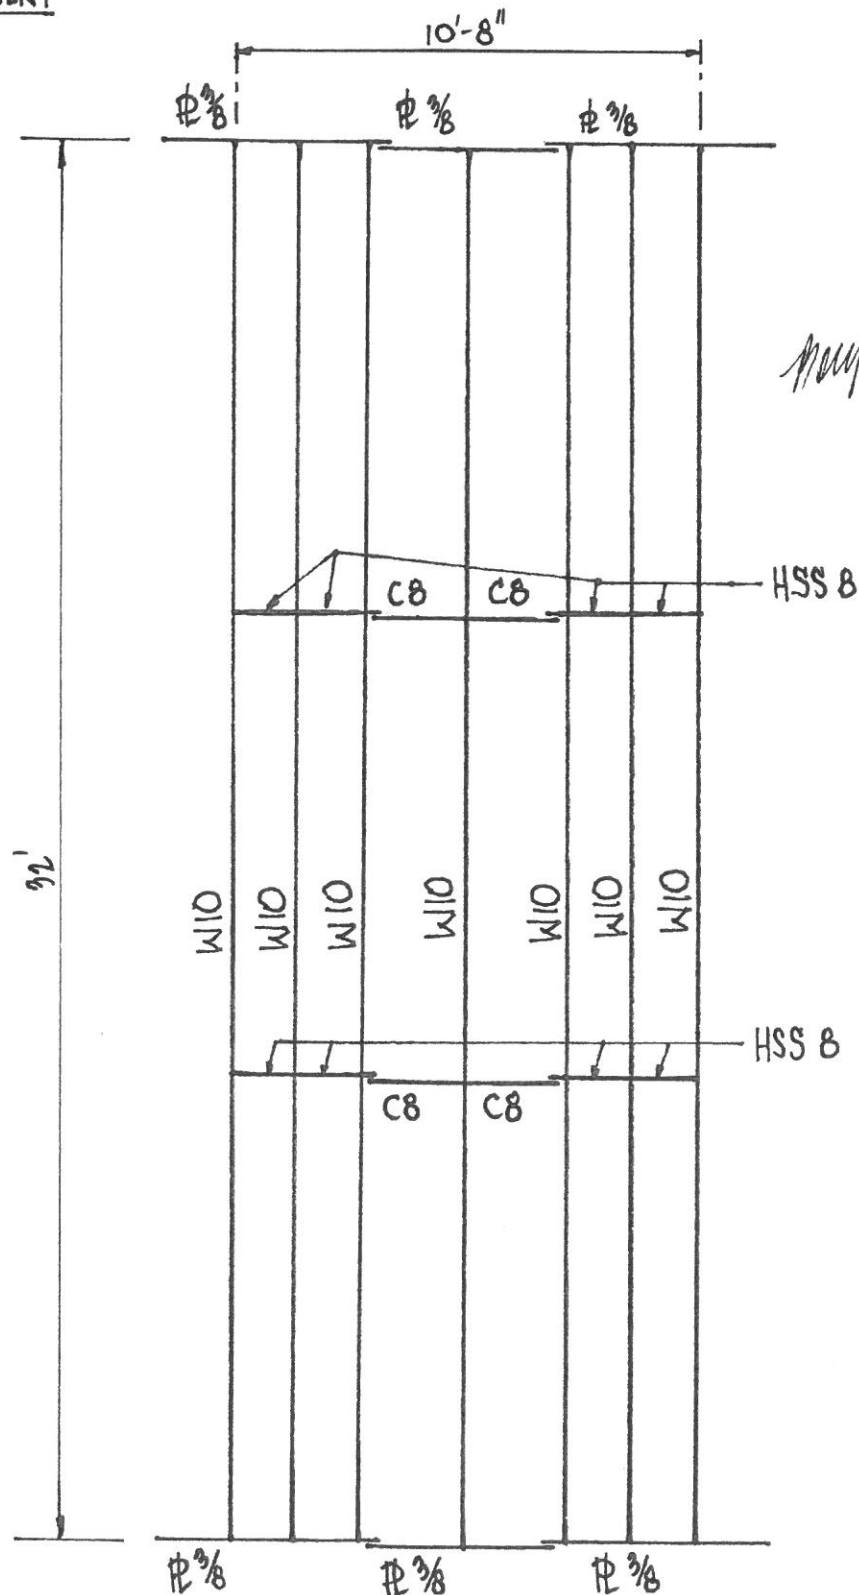

RYAN BRIDGE STEEL FRAMING PLAN, 74 STAGECOACH RD., WILTON, NH
For the purpose of animal husbandry / agriculture.