


Plotted: 6/17/2021 3:59 PM By: SRF
H:\MS\11586\11586-00\Drawings\ENG\11586-000.dwg

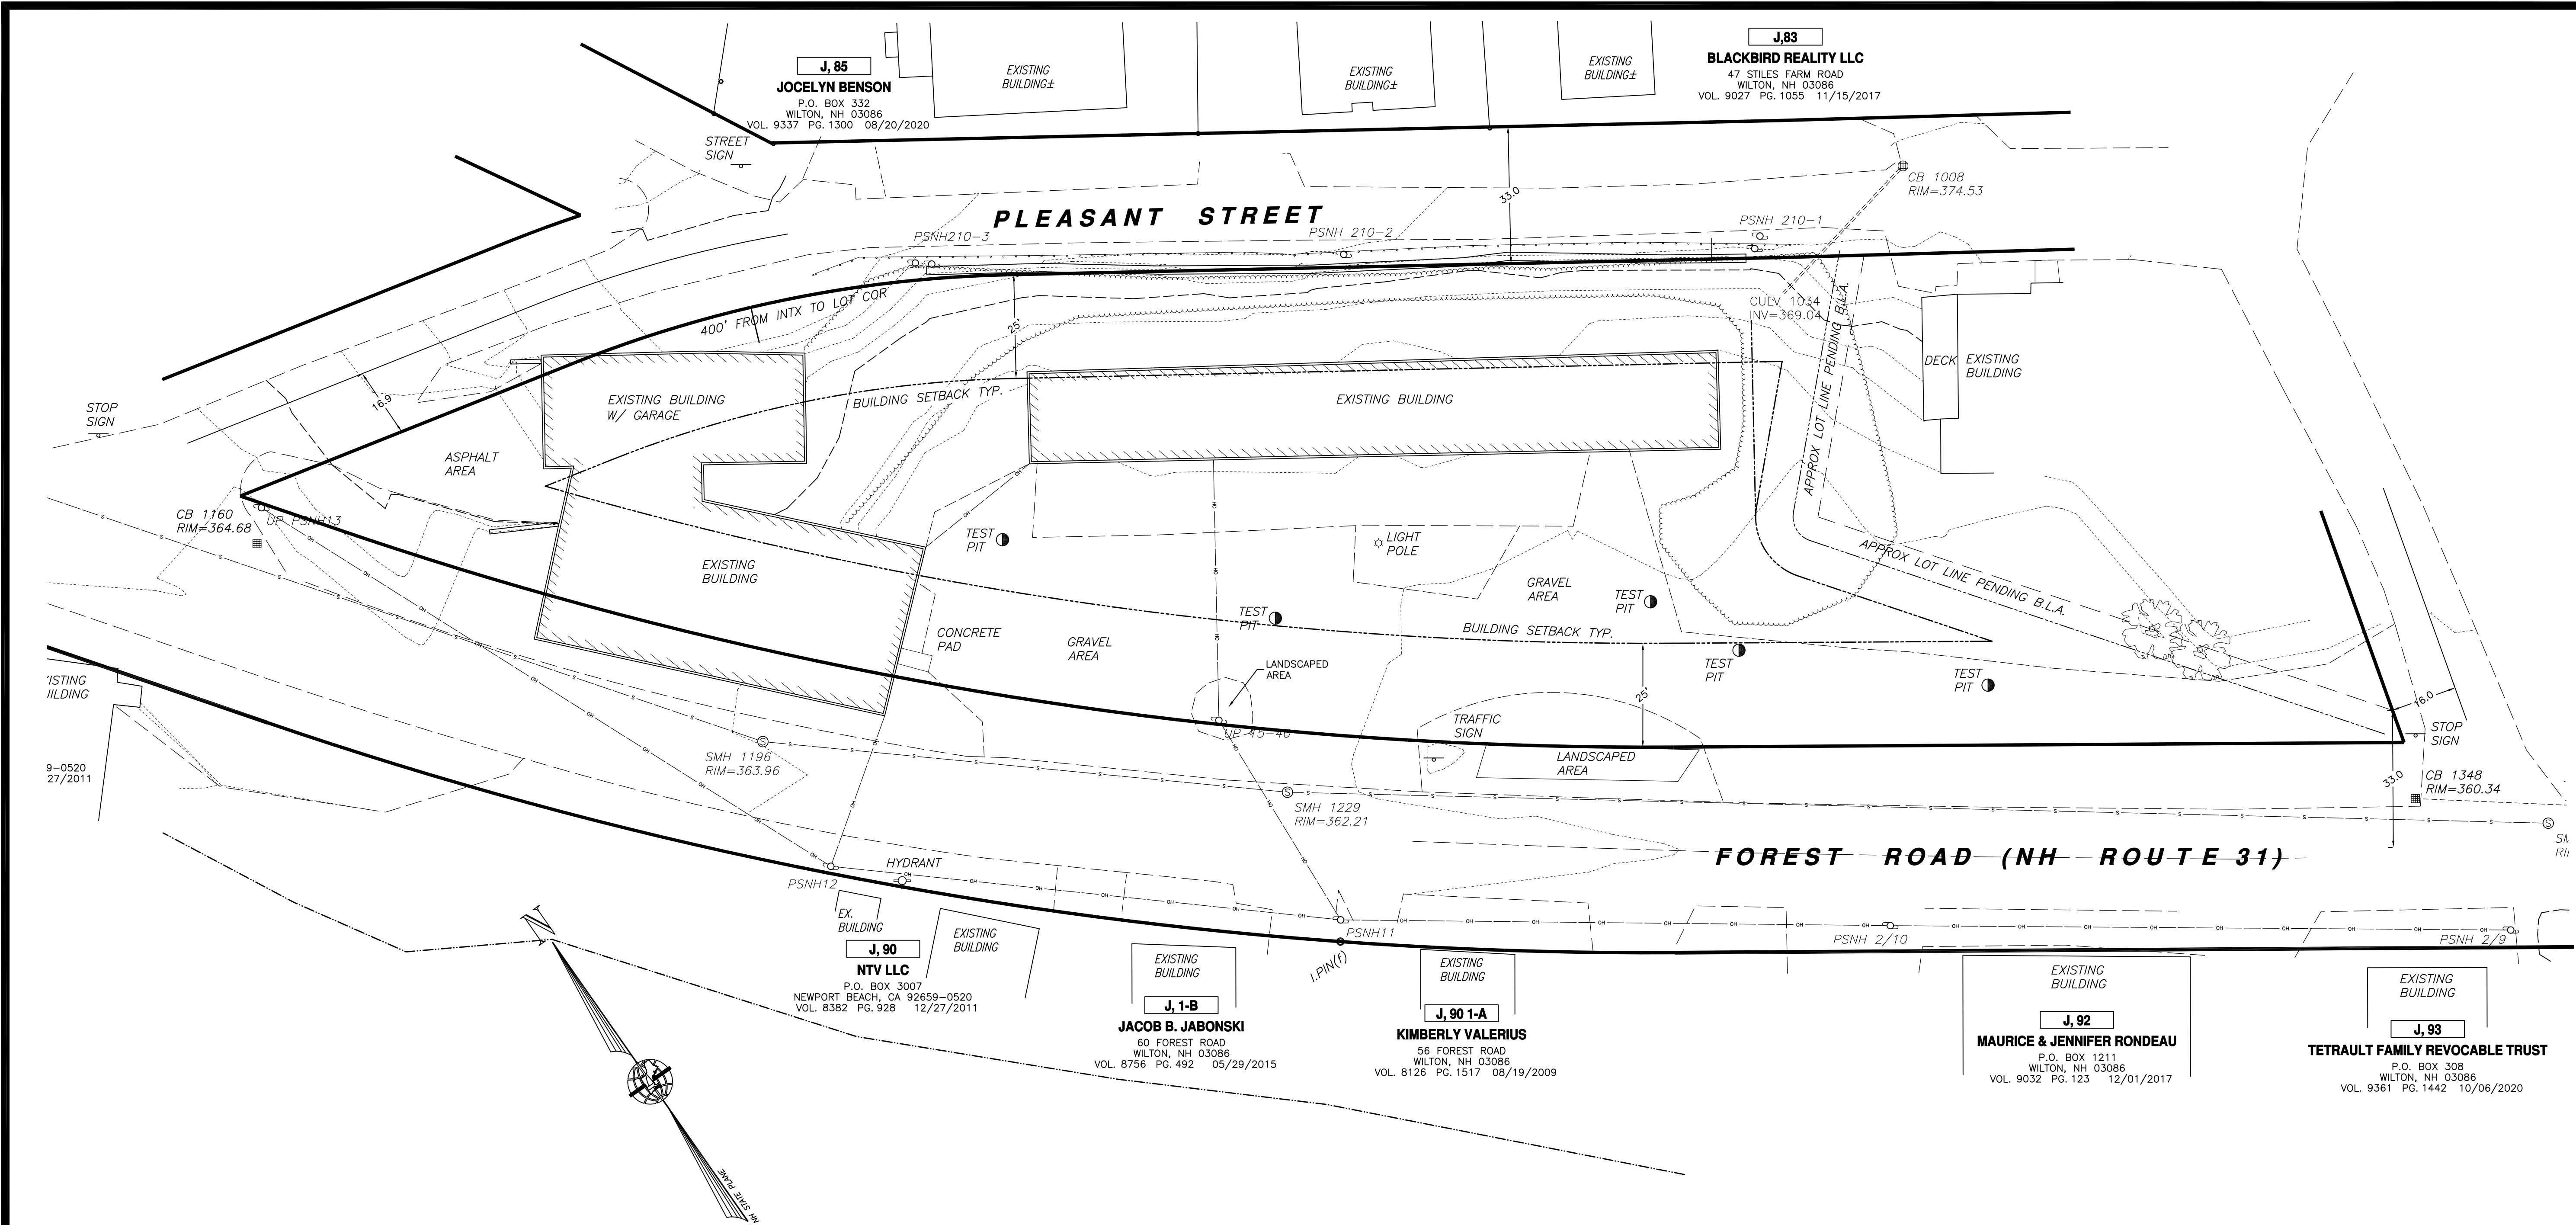

GRAPHIC SCALE					
D	--	--	--	--	--
C	--	--	--	--	--
B	--	--	--	--	--
A	--	--	--	--	--
REV.	DATE	DESCRIPTION	C/O	DR	CK

TOPOGRAPHIC BASE PLAN
PREPARED FOR:
TIMOTHY SULLIVAN
63 FOREST ROAD
WILTON, NEW HAMPSHIRE
SCALE: 1" = 20' JUNE 16, 2021

MERIDIAN
LAND SERVICES, INC.
ENGINEERING | SURVEYING | PERMITTING
SOIL & WETLAND MAPPING | SEPTIC DESIGN
31 OLD NASHUA ROAD, AMHERST, NH 03031 TEL. 603-673-1441
MERIDIANLANDSERVICES.COM FAX 603-673-1584